

NEWS RELEASE



**Chief Administrative Office
El Dorado County**

TEMPORARY CLOSURE OF BARBARA AVE FOR ROAD WORK ON SIERRA BLVD (SOUTH SHORE) TO BEGIN JULY 1ST

FOR IMMEDIATE RELEASE

April 22, 2020

CONTACT: Carla Hass

(530) 621-4609

(PLACERVILLE, CA)—El Dorado County’s Department of Transportation today announced that its contractor will require a temporary closure of Barbara Avenue, from Lodi Avenue to Sierra Boulevard, beginning Monday April 27th, 2020 and continuing through Thursday, October 15th, 2020.

Barbara Avenue in the South Shore of Lake Tahoe, between Lodi Avenue and Sierra Boulevard, will be closed to thru traffic for construction. The closure is necessary to ensure motorist and worker safety while the County’s contractor utilizes Barbara Avenue for construction staging and material storage.

Access for local residents and visitors, as well as emergency personnel and law enforcement to streets on either side of the closure will be via Fountain Avenue and Sierra Boulevard. Appropriate signage will be installed to notify of the temporary closure. Motorists are also advised to allow extra time when traveling through the area in order to arrive at their destinations on time.

The County sincerely appreciates the cooperation and patience of motorists that use these roadways and we apologize for any inconvenience as a result of this road closure.

For questions regarding this construction, please contact the County’s Tahoe Engineering main line at (530) 573-7900.

###

Providing safe, healthy and vibrant communities; respecting our natural resources and historical heritage.

Drawing name: \\C:\Data\as5\T\SLT-Engineering\CIVIL_3D_PROJECTS\95200\Engineering\MPL\AN\GBR_Traffic.dwg
 ORIGINAL SCALE IS IN INCHES
 FOR REDUCED PLANS



LEGEND

- PROPOSED STAGING AREA WITH SF
 - APPROXIMATE SIGN LOCATION
 - "END ROAD WORK" SIGN
 - "ROAD WORK AHEAD" SIGN
 - TRAFFIC BARRICADE
 - TEMPORARY ROAD CLOSURE LIMITS
- ①

C2-1 (CA)

②

W20-3


③

M4-10
DIRECTION AS INDICATED

④

S03-1 (CA)

- NOTES:
1. THIS PLAN HAS BEEN PREPARED AS A GUIDE FOR YOU IN PREPARATION OF A COMPLETE TRAFFIC CONTROL PLAN AND TO AID IN YOUR PLANNING FOR STAGING/STORAGE OF MATERIALS AND EQUIPMENT. YOUR TRAFFIC CONTROL PLAN WILL INCLUDE DETAILED CONTROLS INCLUDING FLAGGERS, LANE CLOSURES, AND SIGNS FOR ALL ITEMS OF ROAD WORK WHICH WILL REQUIRE ALTERATION OF EXISTING TRAFFIC PATTERNS. THE LEGEND SHOWS THE LIST OF SIGNS TO BE REQUIRED AS A MINIMUM.
 2. YOUR TRAFFIC CONTROL PLAN WILL ADDRESS EACH PHASE OF CONSTRUCTION (e.g. PIPE PLACEMENT, STRUCTURES ADJACENT TO AND/OR AFFECTING THE ROADWAY, ETC.) AND WILL CONFORM TO PART 6 OF THE CALIFORNIA MUTCD ENTITLED "TEMPORARY TRAFFIC CONTROL" AND THE SPECIAL PROVISIONS. YOUR TRAFFIC CONTROL PLAN WILL ALSO INCLUDE ALL SIGNING REQUIRED AT INTERSECTING STREETS WITHIN THE AREA THAT WILL REQUIRE TRAFFIC CONTROL.
 3. WHEN LANE CLOSURES ARE REMOVED AND ROADS ARE OPEN TO PUBLIC TRAFFIC, ALL DRIVEWAYS WITHIN THE WORK AREA WILL BE ACCESSIBLE AND OPERATIONAL.
 4. YOU WILL NOT EXCAVATE MORE THAN CAN BE INSTALLED AND BACKFILLED IN ONE WORKING DAY.
 5. YOUR ATTENTION IS DIRECTED TO THE SWPPP, TEMPORARY EROSION CONTROL SHEETS, REVEGETATION PLAN SHEET, AND THE SPECIAL PROVISIONS REGARDING TEMPORARY EROSION CONTROL REQUIREMENTS FOR STAGING AREAS.
 6. STAGING AREAS SHOWN ARE FOR THE TEMPORARY STORAGE OF CONSTRUCTION MATERIALS AND EQUIPMENT WHICH ARE TO BE USED ON THIS PROJECT.

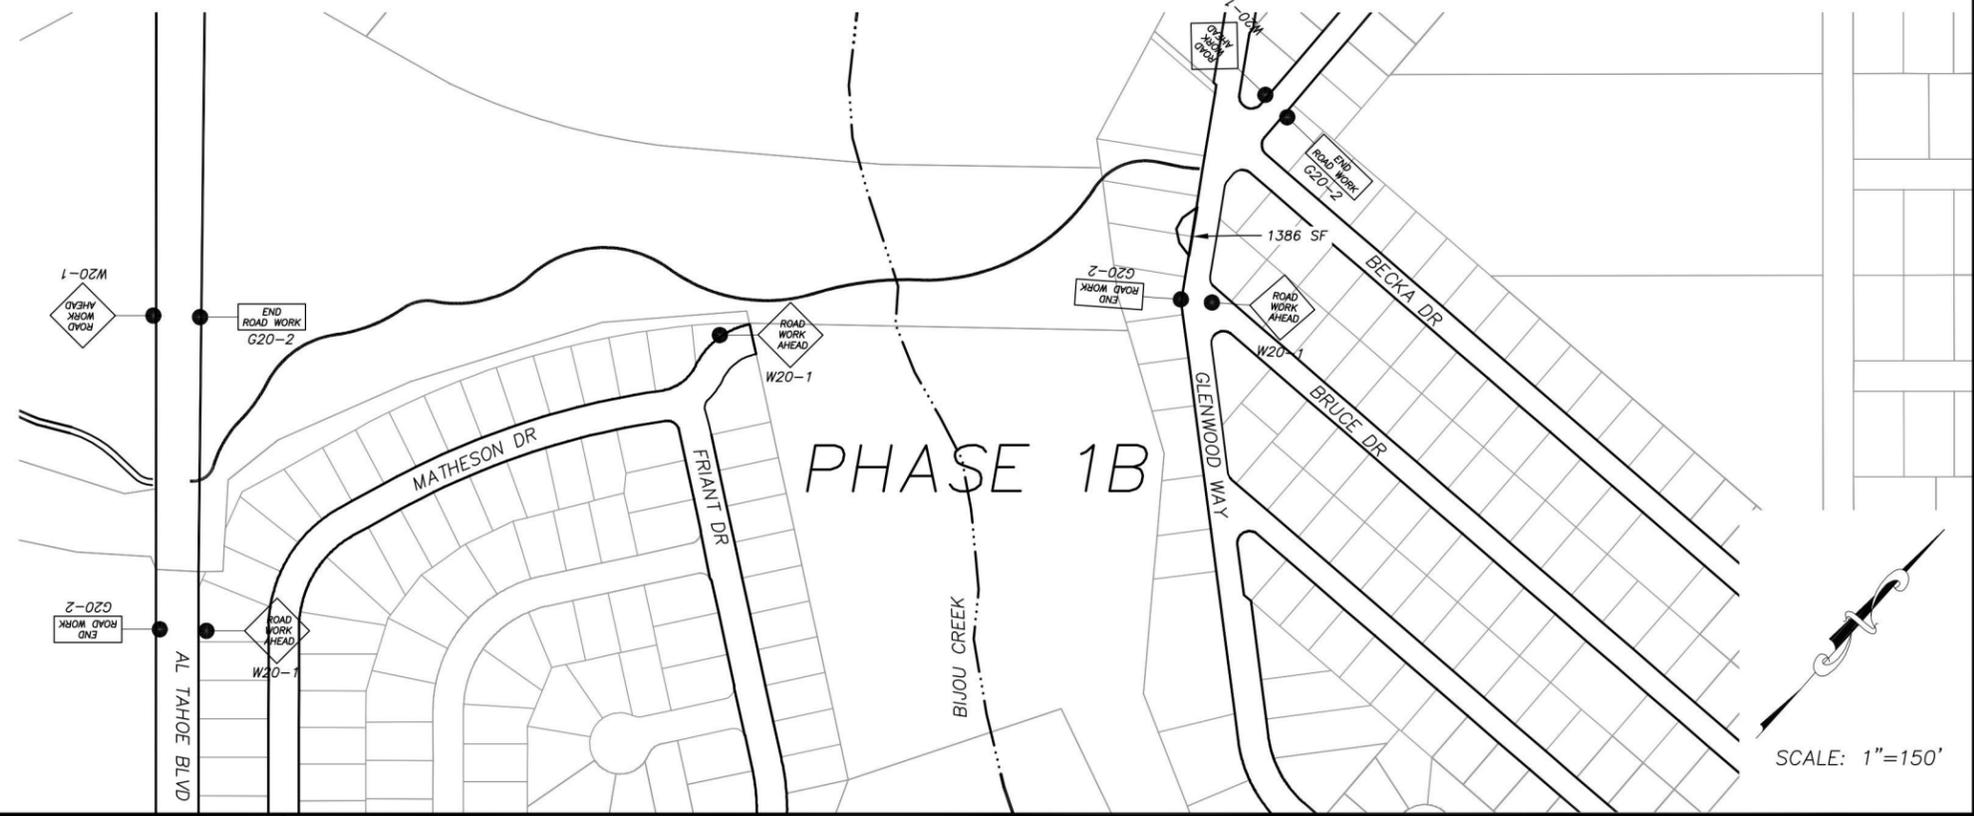

REVISION	NUMBER	DATE	DESCRIPTION	BY



PREPARED UNDER THE SUPERVISION OF :

[Signature]

REGISTERED CIVIL ENGINEER
 SEPTEMBER 27, 2019
 DATE:

DESIGNED: KIS
 DRAWN: KIS
 CHECKED: DSP
 DATE: 09/19
 ROAD NUMBER: ---



**COUNTY OF EL DORADO
 DEPARTMENT OF TRANSPORTATION**

**SOUTH TAHOE GREENWAY SHARED USE TRAIL
 PHASE 1B & 2
 TRAFFIC CONTROL PLAN**

SHEET
T-1
 47 OF 47
 CONTRACT NO.
3785
 CIP No.
95200