


FILE # \_\_\_\_\_

# LOCATION MAP

To Emerald Bay

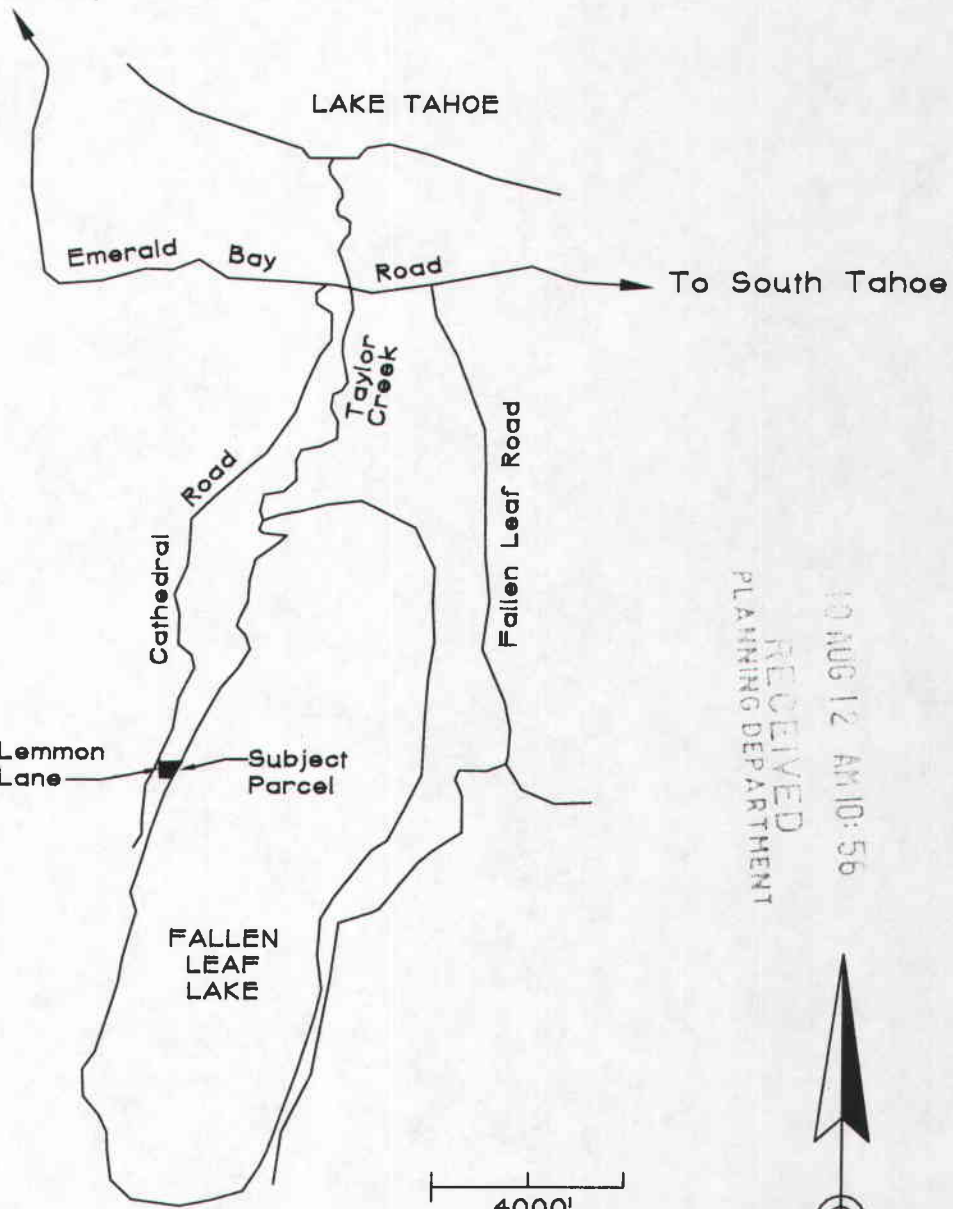

10 AUG 12 AM 10:56  
RECEIVED  
PLANNING DEPARTMENT




APPLICANT: Landis & Summers PARCEL NO: 021-031-27, 021-031-28  
 ZONING: TR1 LOT AREA: 95,249sf SEC 11 TWN 12N RGE 17E  
 SCALE: 1"=4000' DATE: October 26, 2009

## COC 10-0018

POR. N1/2 SEC. 11, T.12N., R.17E., M.D.M.  
FALLEN LEAF LAKE TRACT  
U.S. FOREST



EXHIBIT B

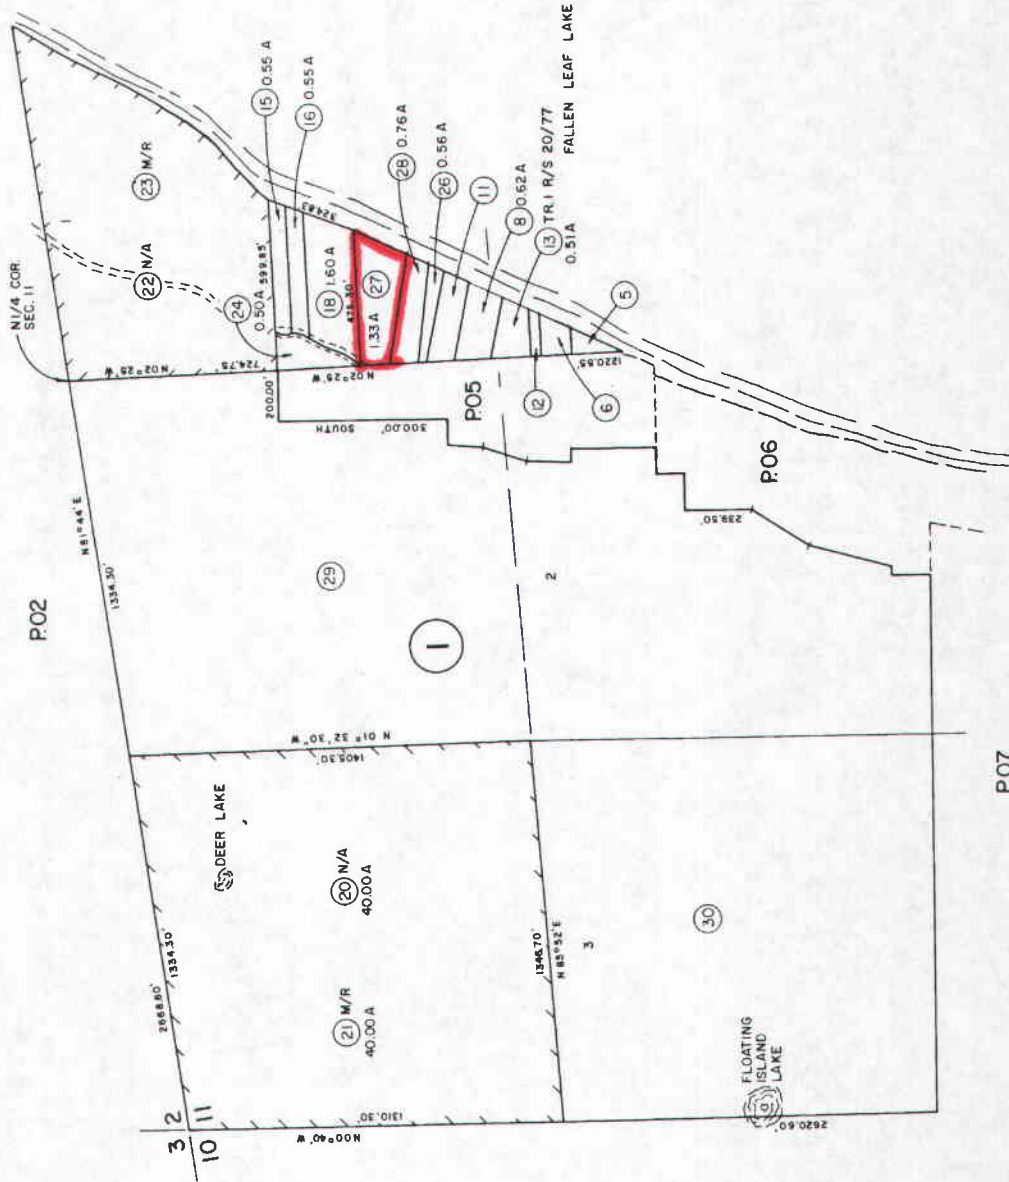


BK 14

NOTE - Assessor's Block Numbers Shown in Ellipses  
Assessor's Parcel Numbers Shown in Circles


THIS MAP IS NOT A SURVEY, It is prepared by the El Dorado Co.  
Assessor's office for assessment purposes only.

7-23-01

# EXHIBIT C: GENERAL PLAN MAP

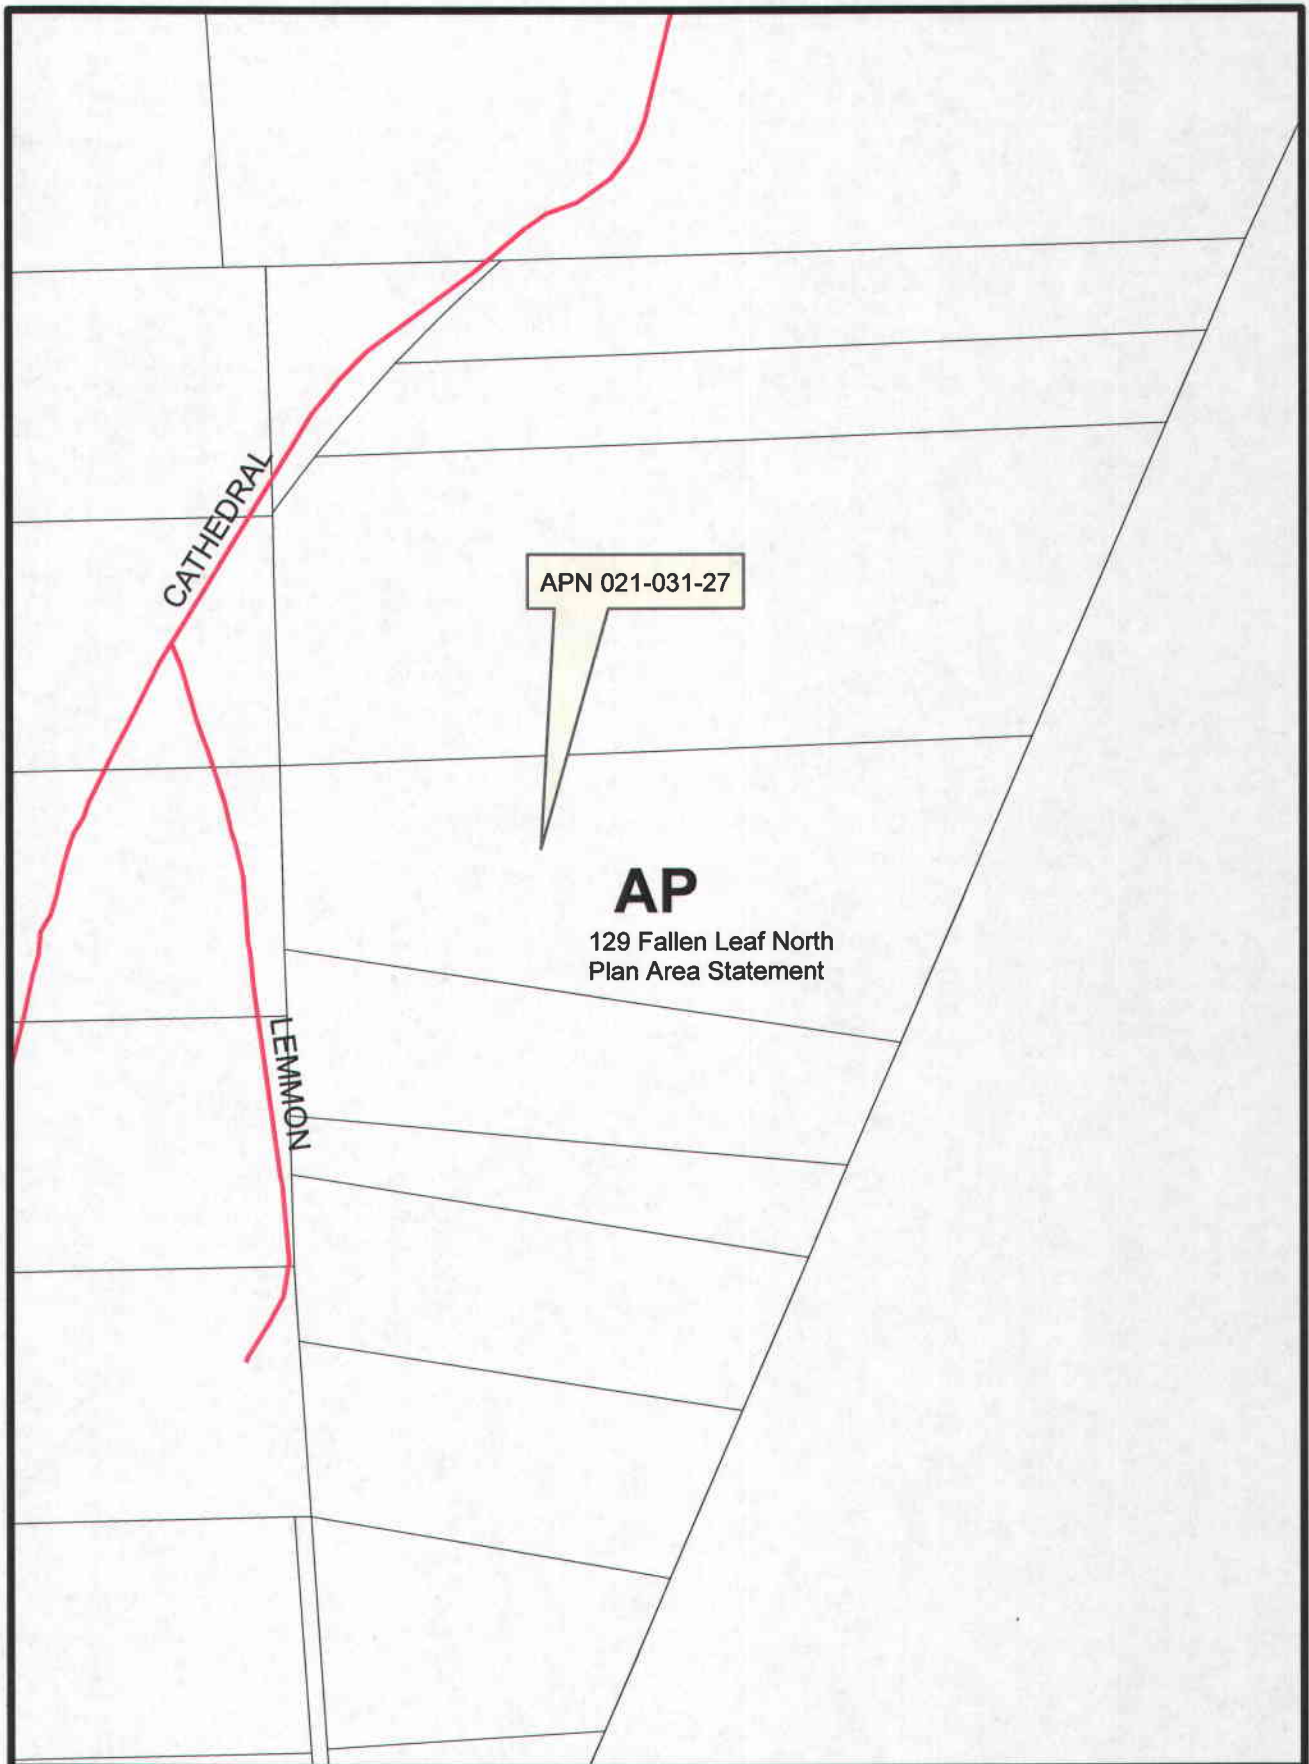

# EXHIBIT D: ZONE DISTRICT MAP

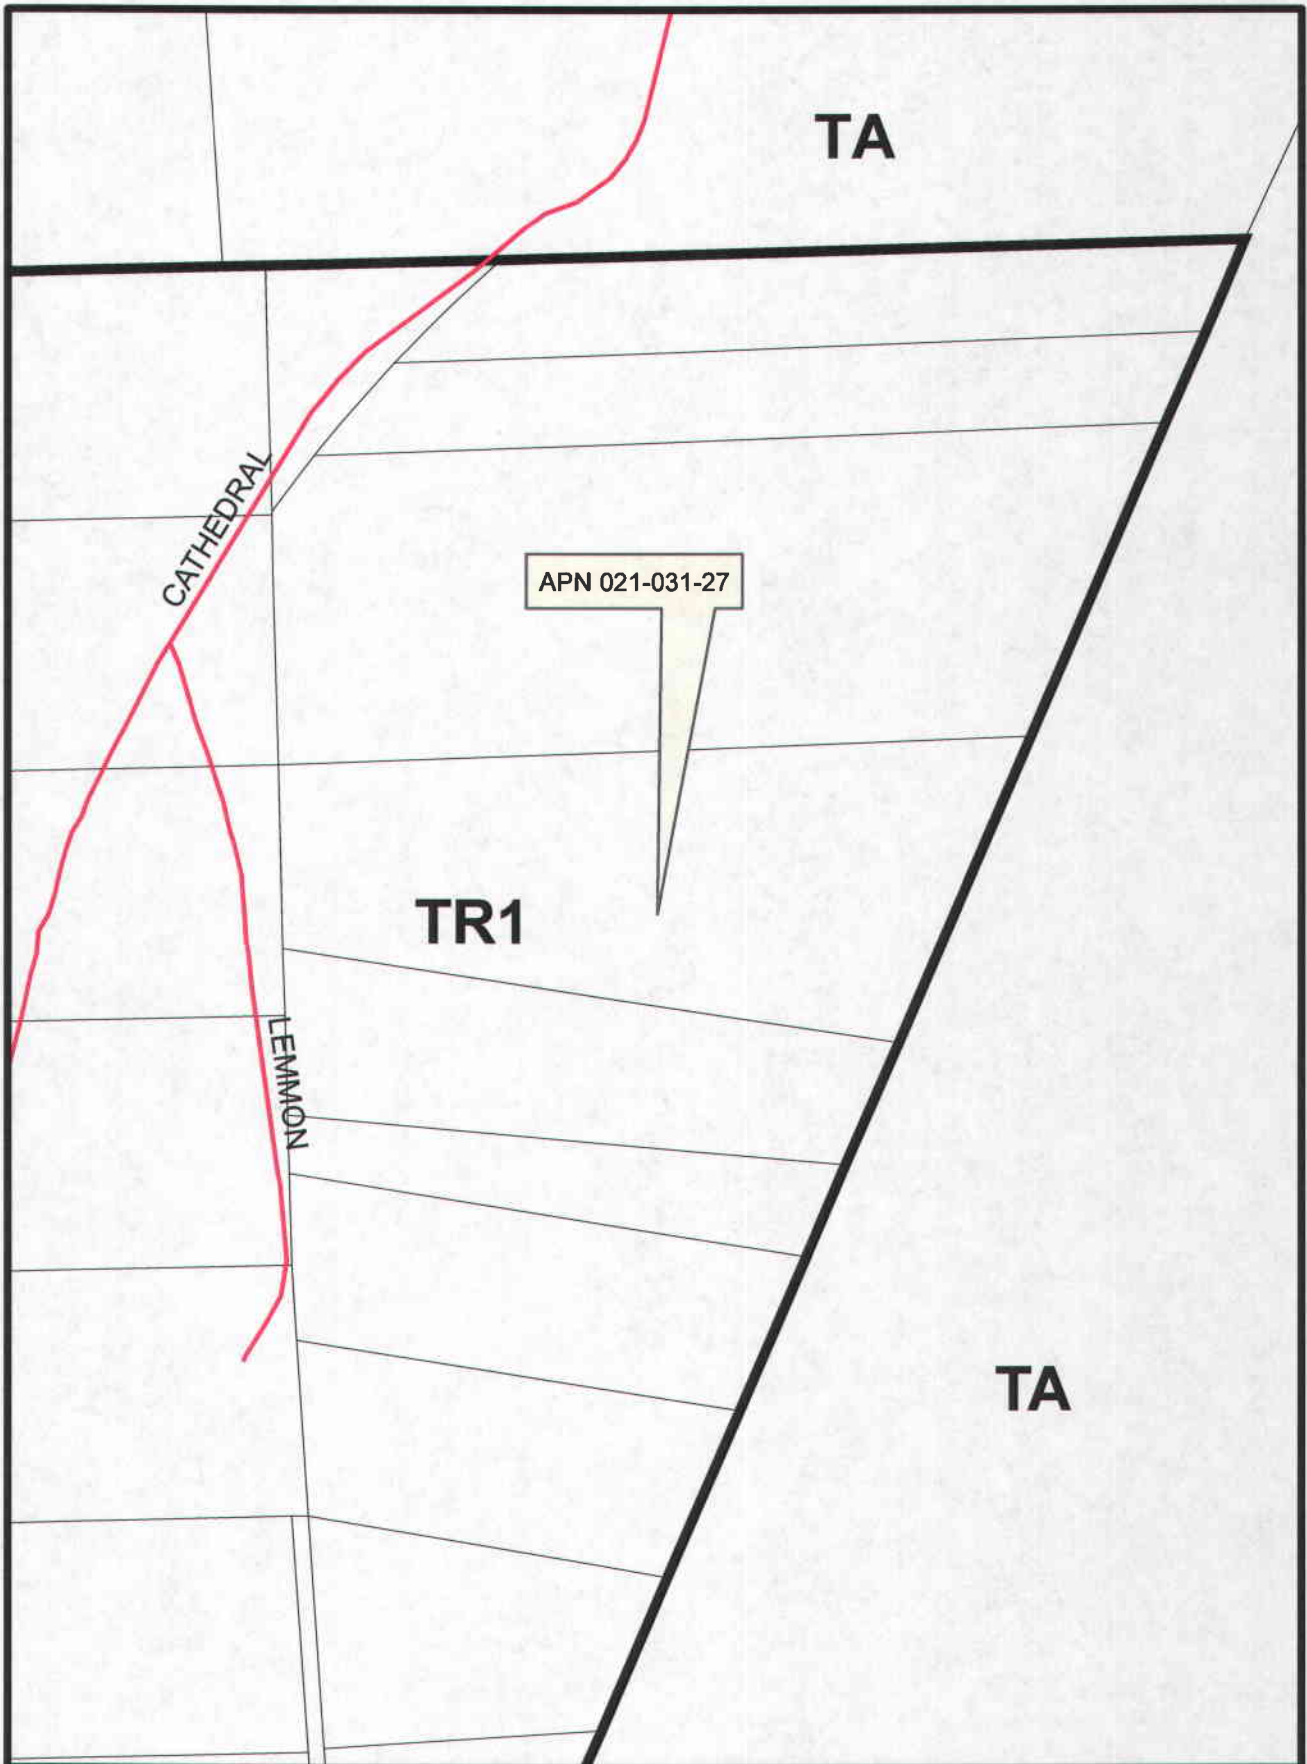

PERMIT #COC10-0018  
PREPARED BY AARON MOUNT


0 0.01 0.02 0.04 Miles



10 AUG 12 AM 10:56

# SITE PLAN

RECEIVED  
PLANNING DEPARTMENT

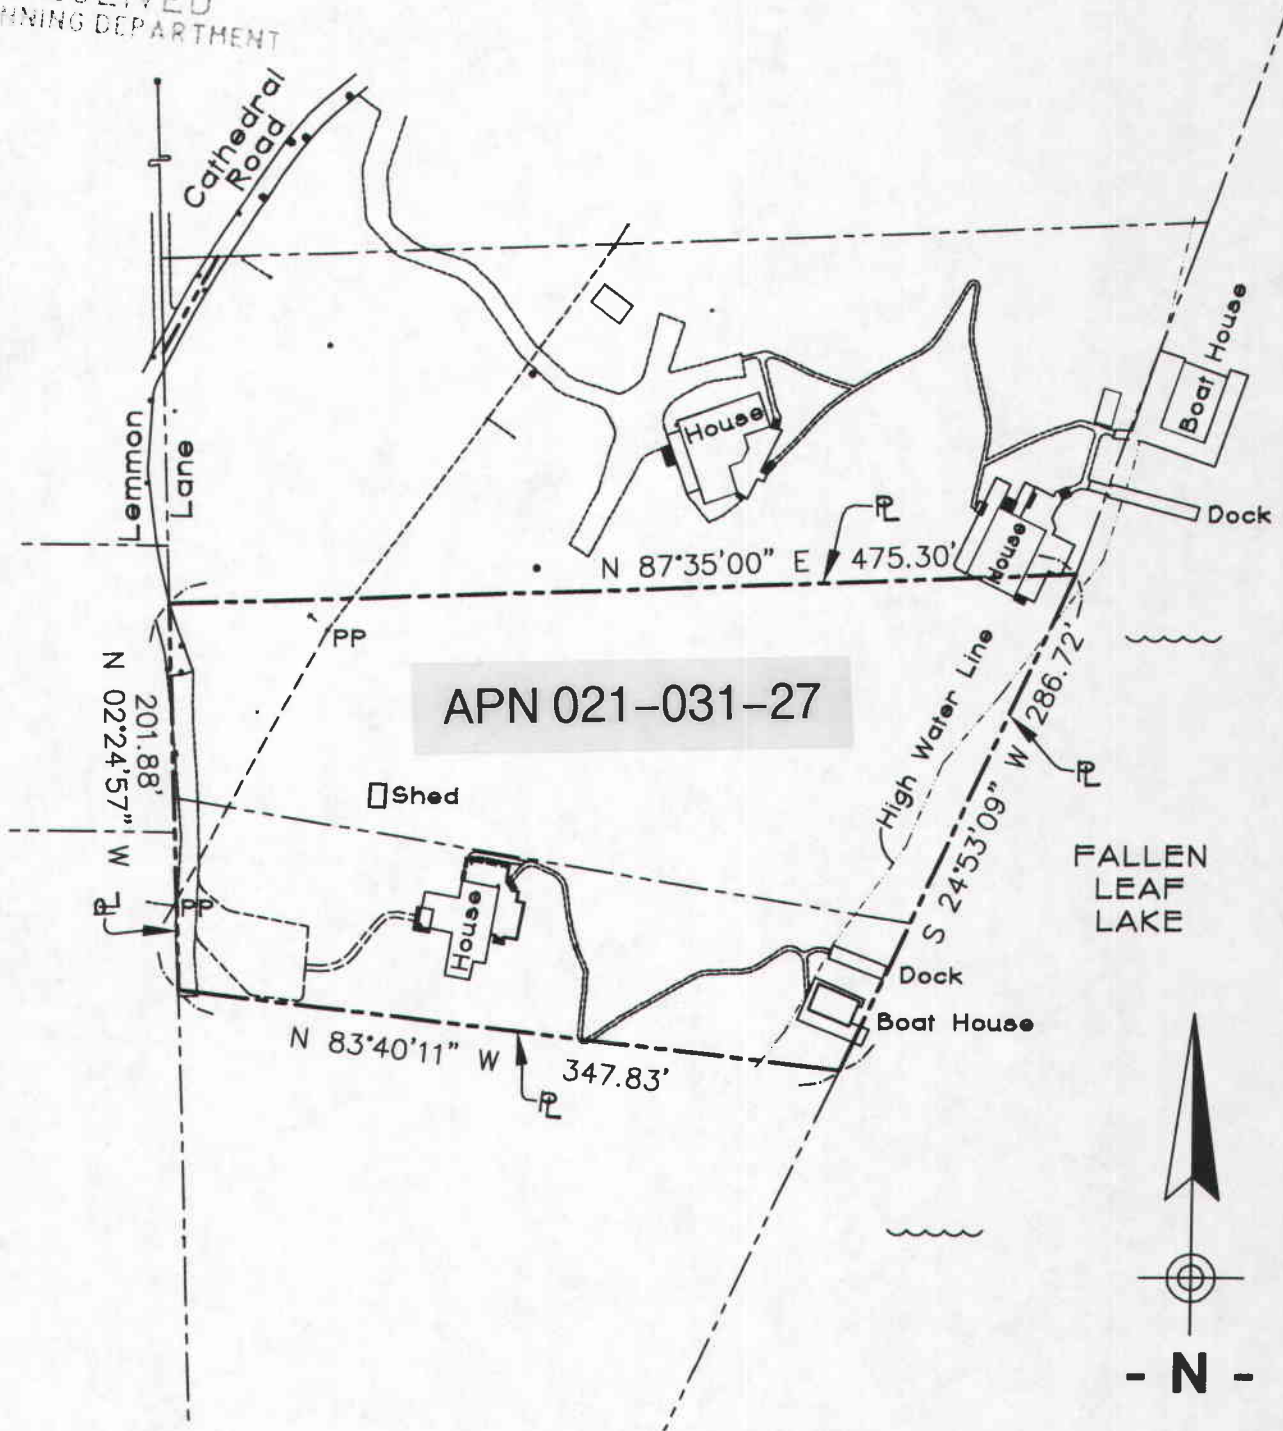

**APPLICANT:** Landis & Summers      **PARCEL NO:** 021-031-27, 021-031-28  
**ZONING:** TR1      **LOT AREA:** 95,249sf      **SEC** 11      **TWN** 12N      **RGE** 17E  
**SCALE:** 1"=100'      **DATE:** October 26, 2009

## COC 10-0018