

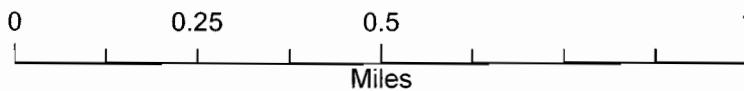
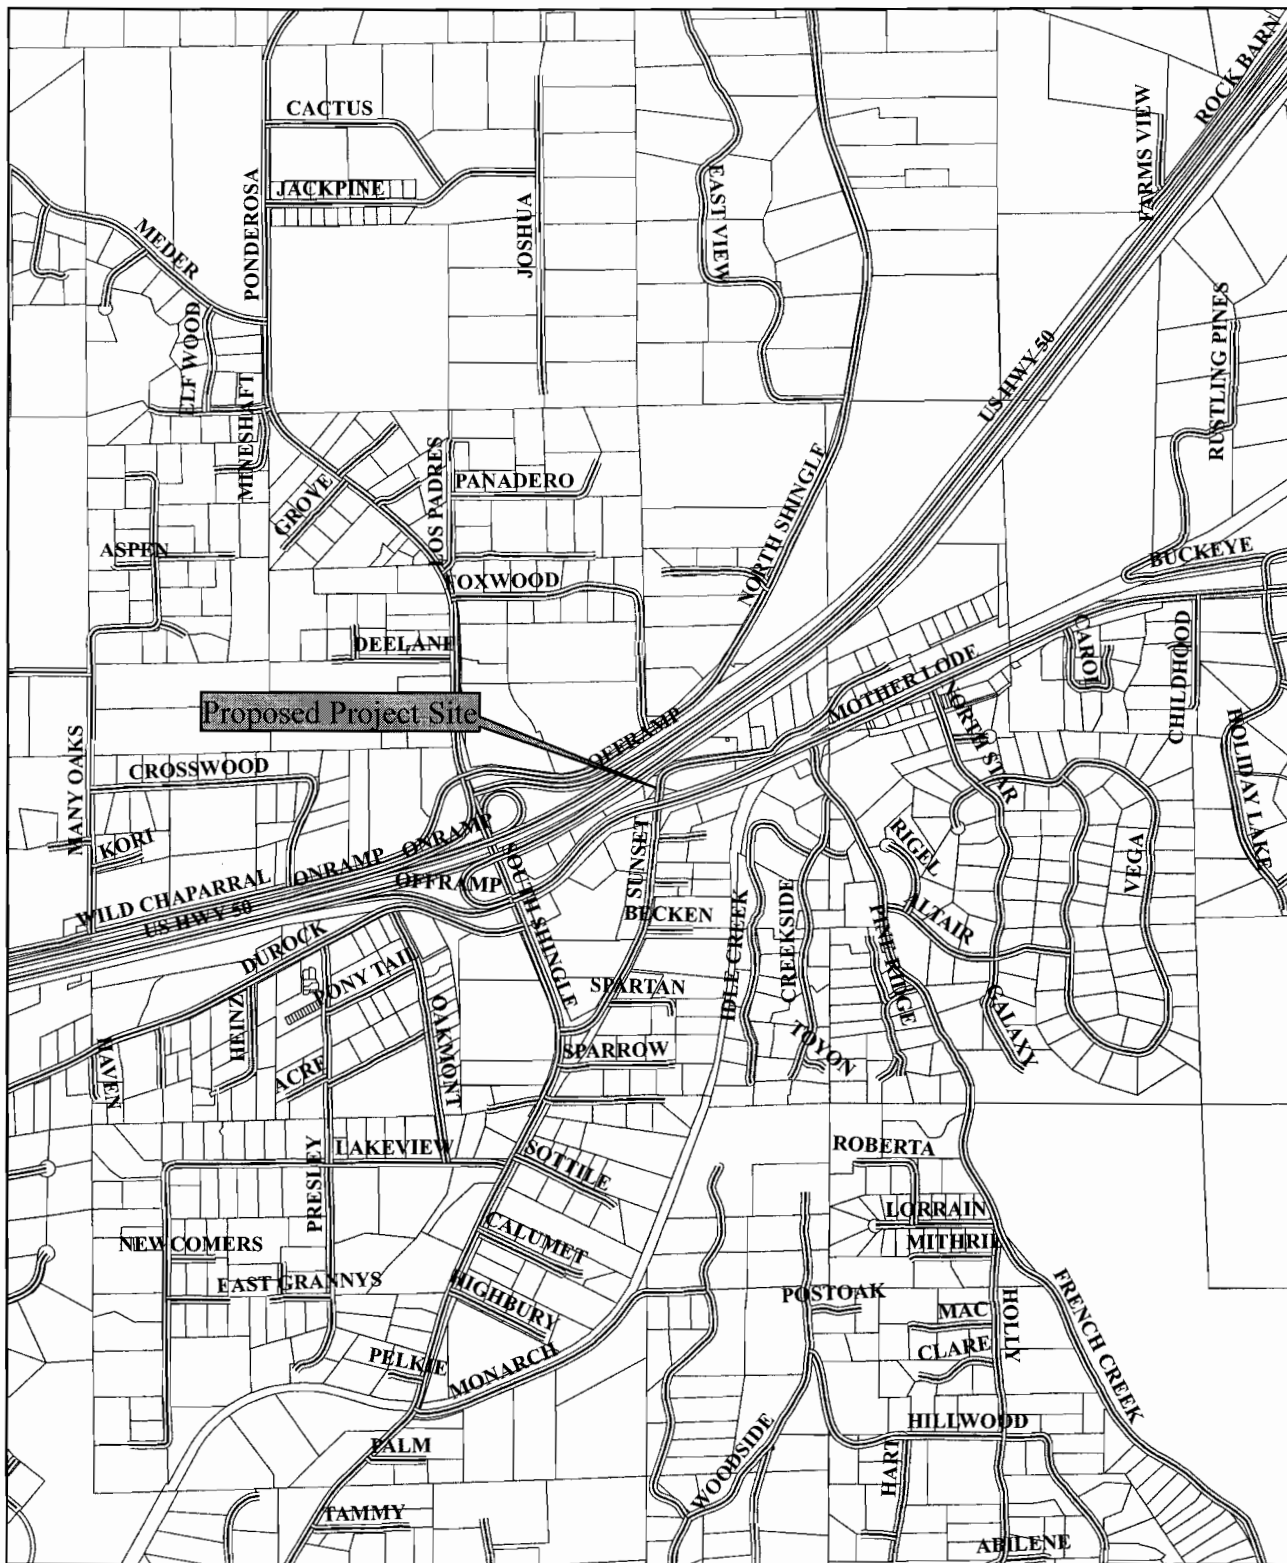


Location Map

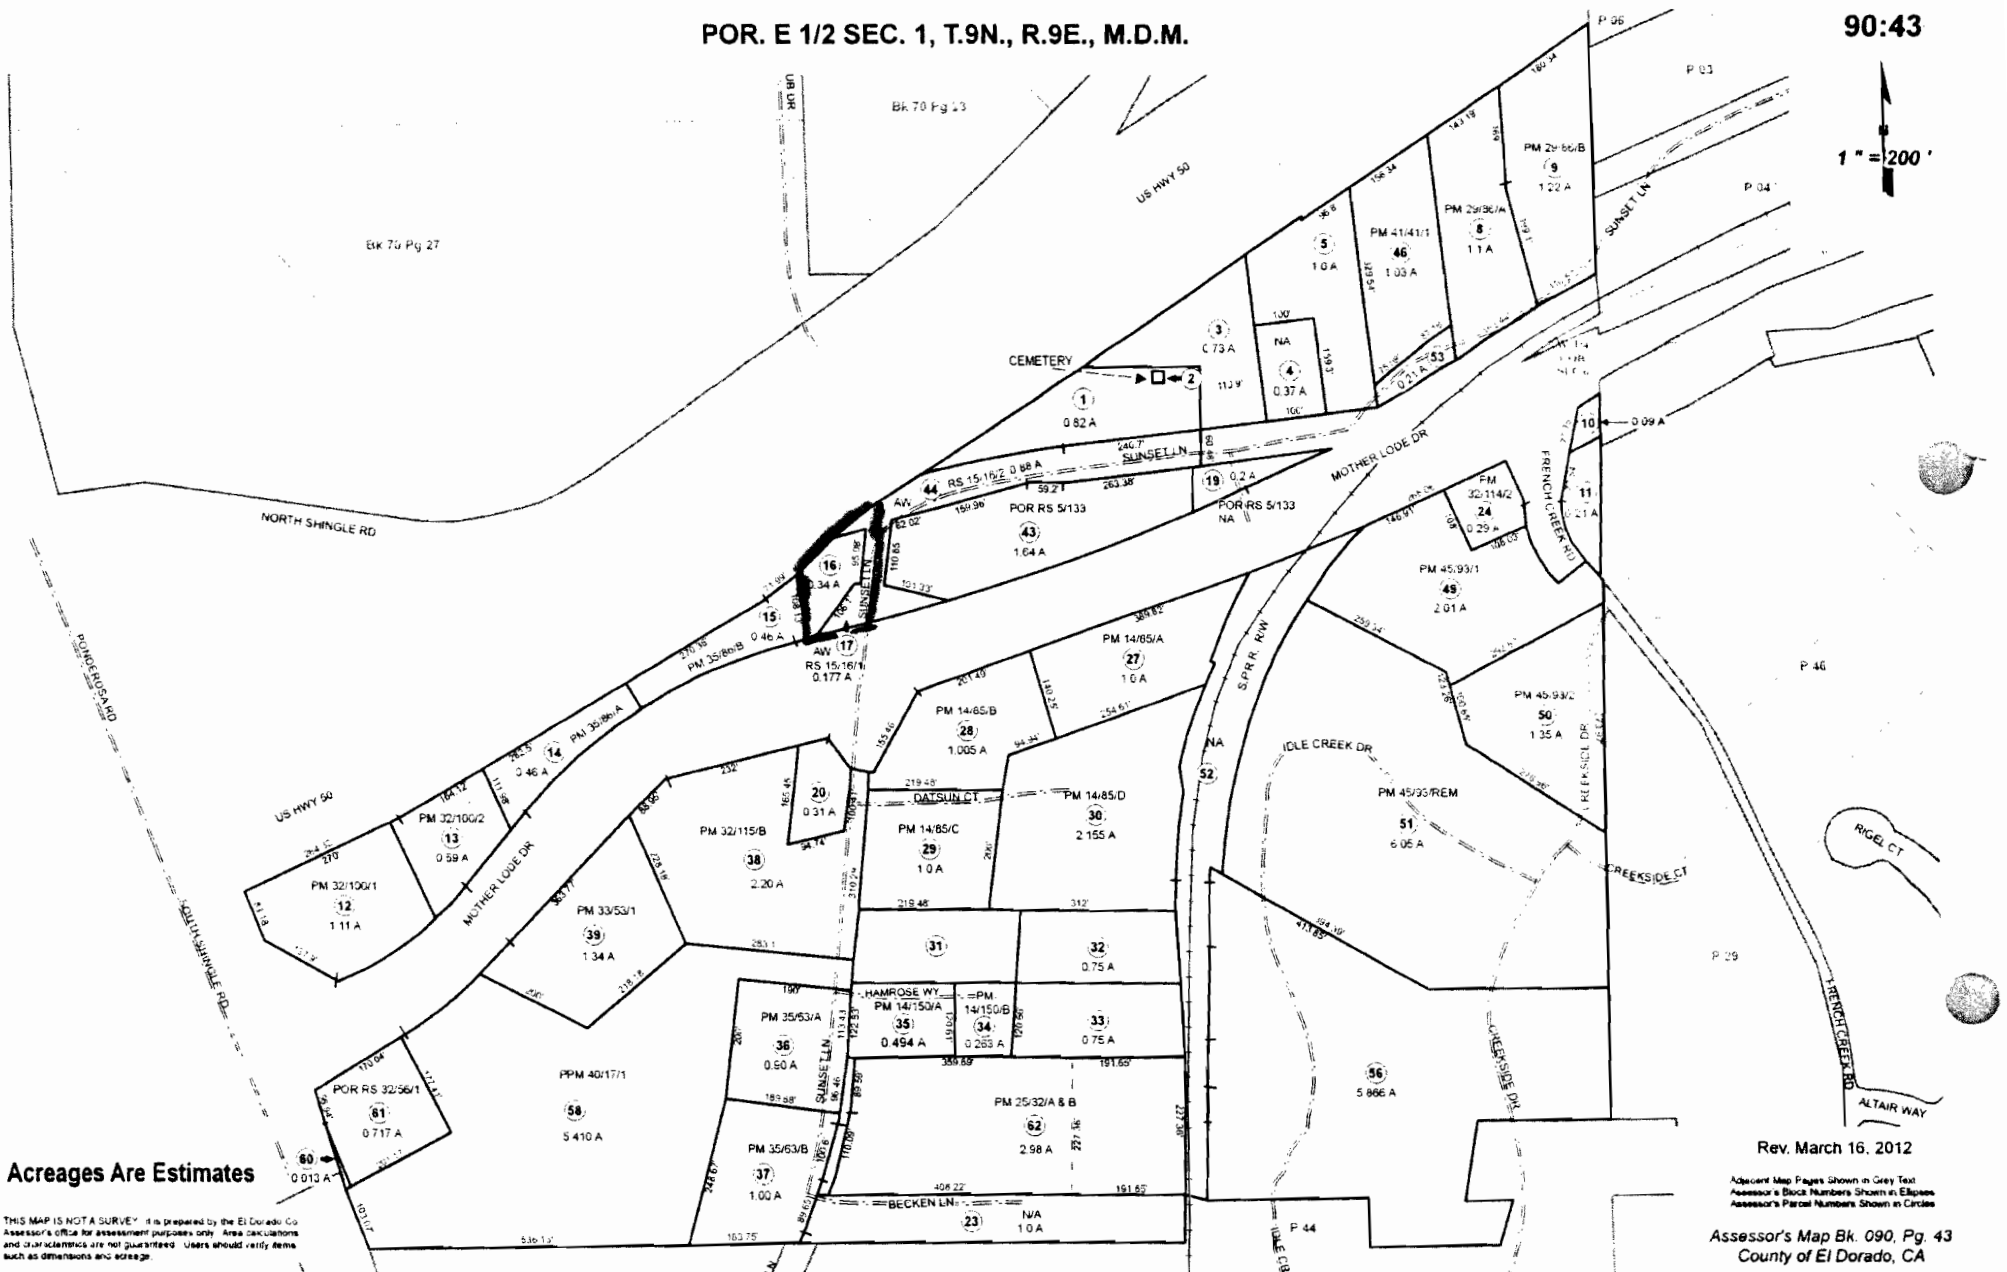

POR. E 1/2 SEC. 1, T.9N., R.9E., M.D.M.

90:43

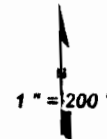

Acreages Are Estimates

THIS MAP IS NOT A SURVEY. It is prepared by the El Dorado, Co. Assessor's Office for assessment purposes only. Area calculations and characteristics are not guaranteed. Users should verify items such as dimensions and acreage.



Rev. March 16, 2012

Adjacent Map Pages Shown in Grey Text
Assessor's Block Numbers Shown in Ellipses
Assessor's Parcel Numbers Shown in Circles



Assessor's Map Bk. 090, Pg. 43
County of El Dorado, CA


Exhibit B

General Plan Land Use Designations Map

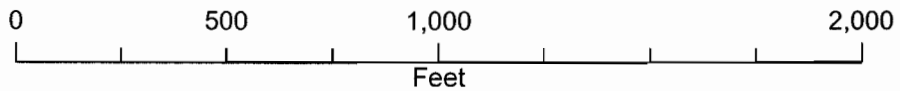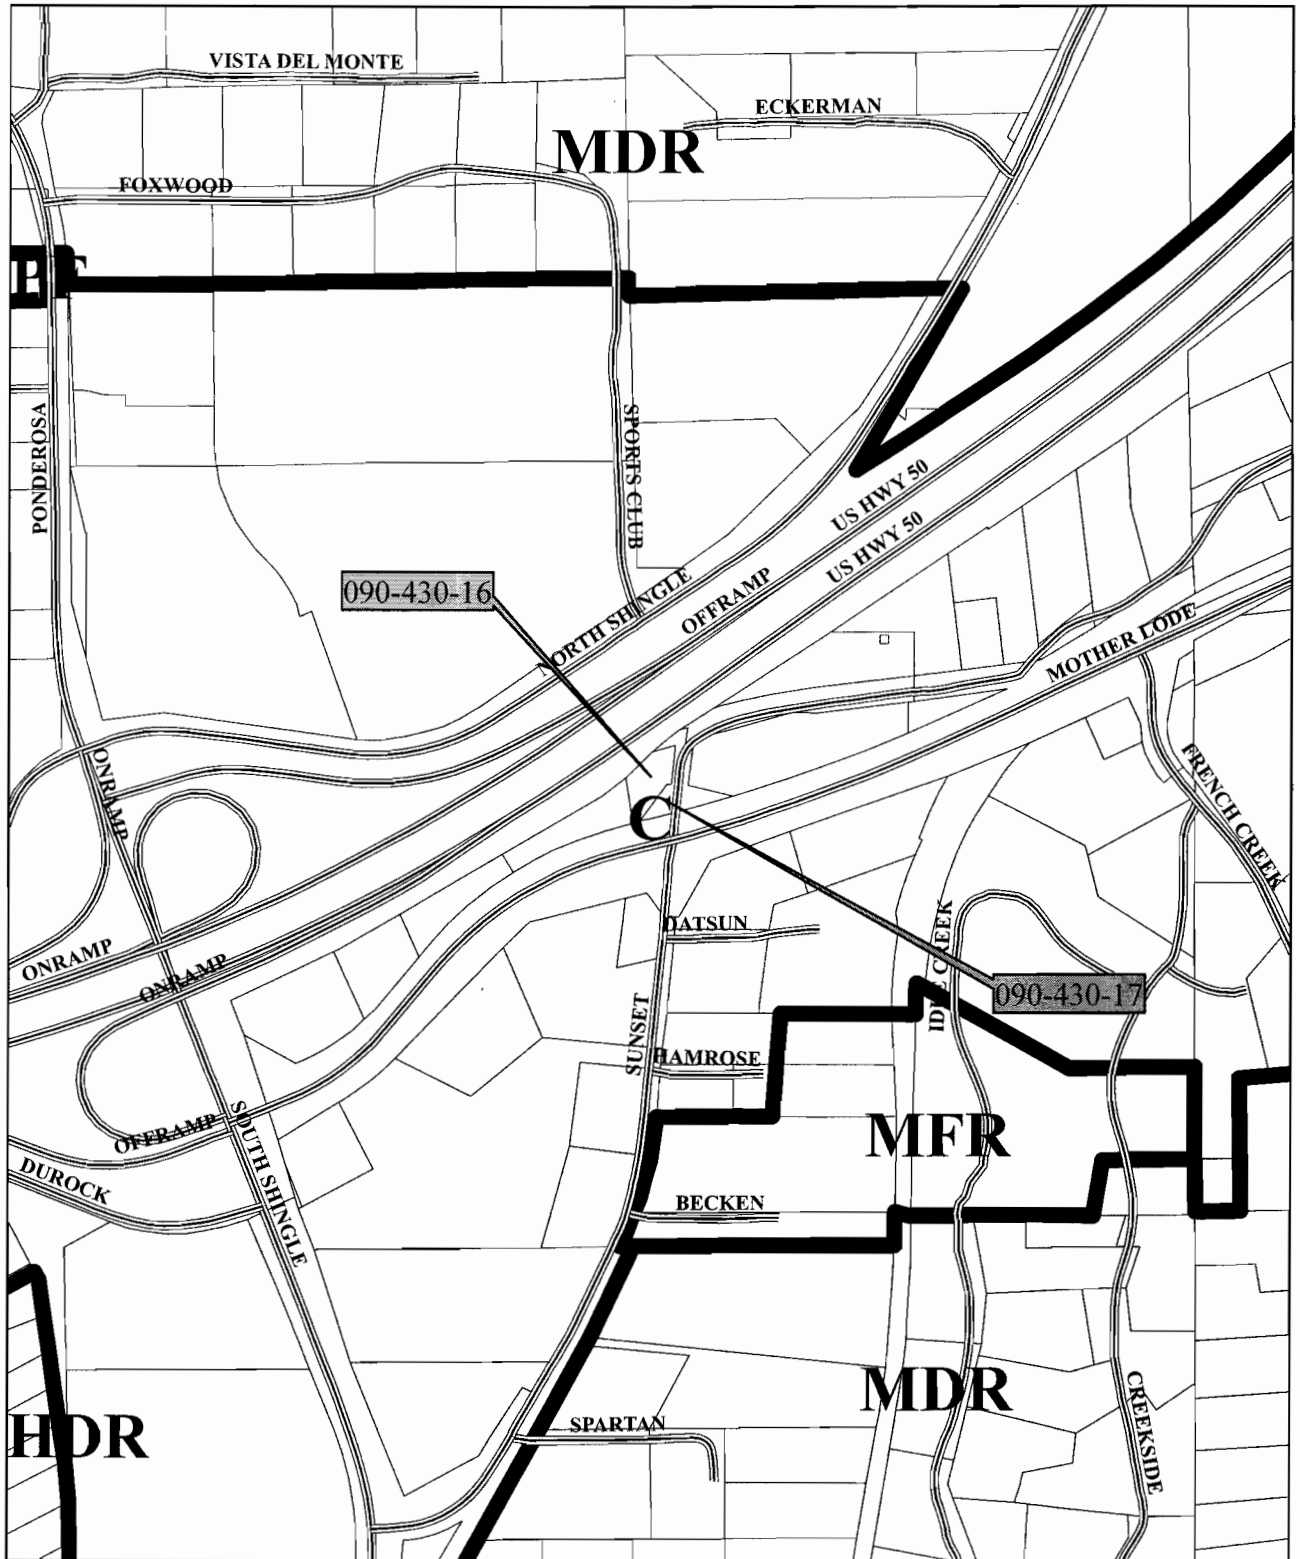

Zoning Designations Map

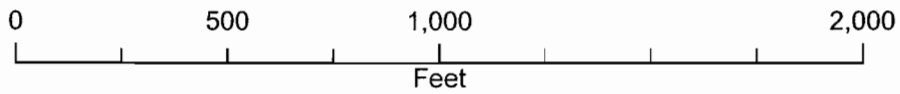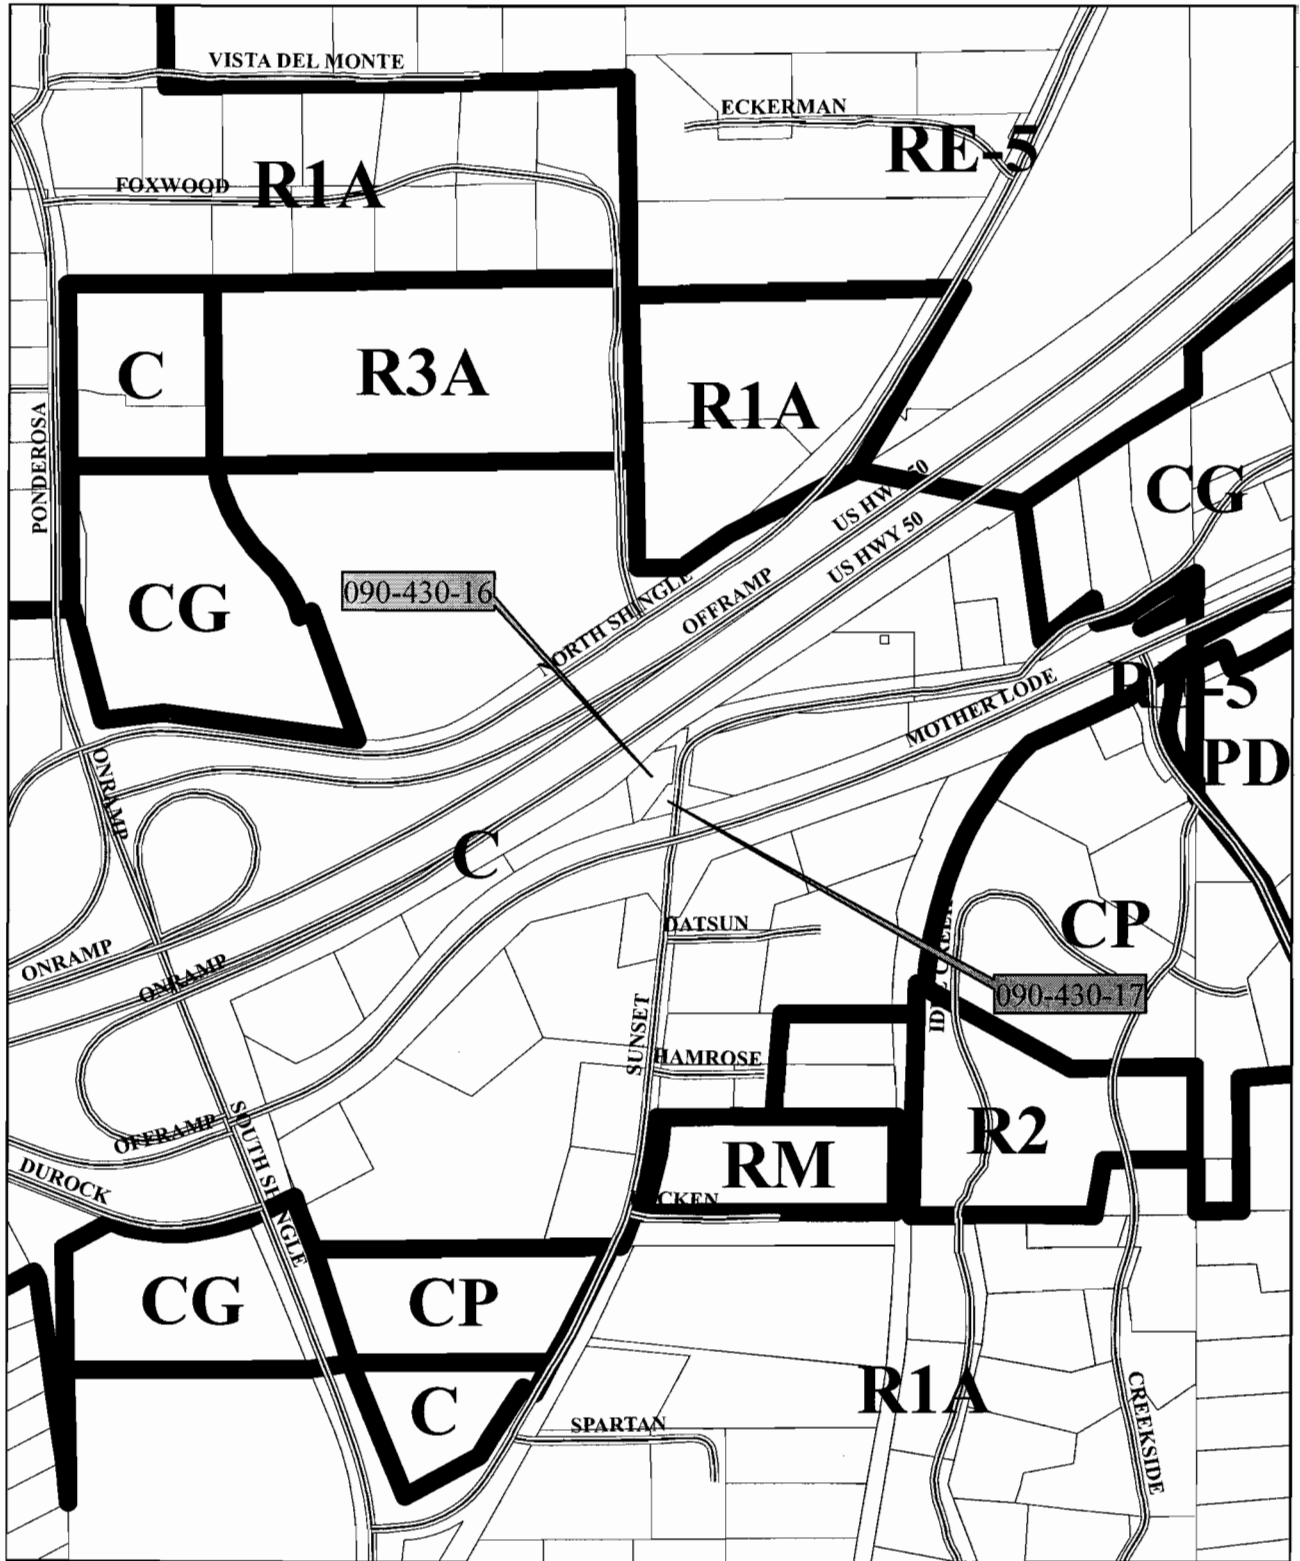


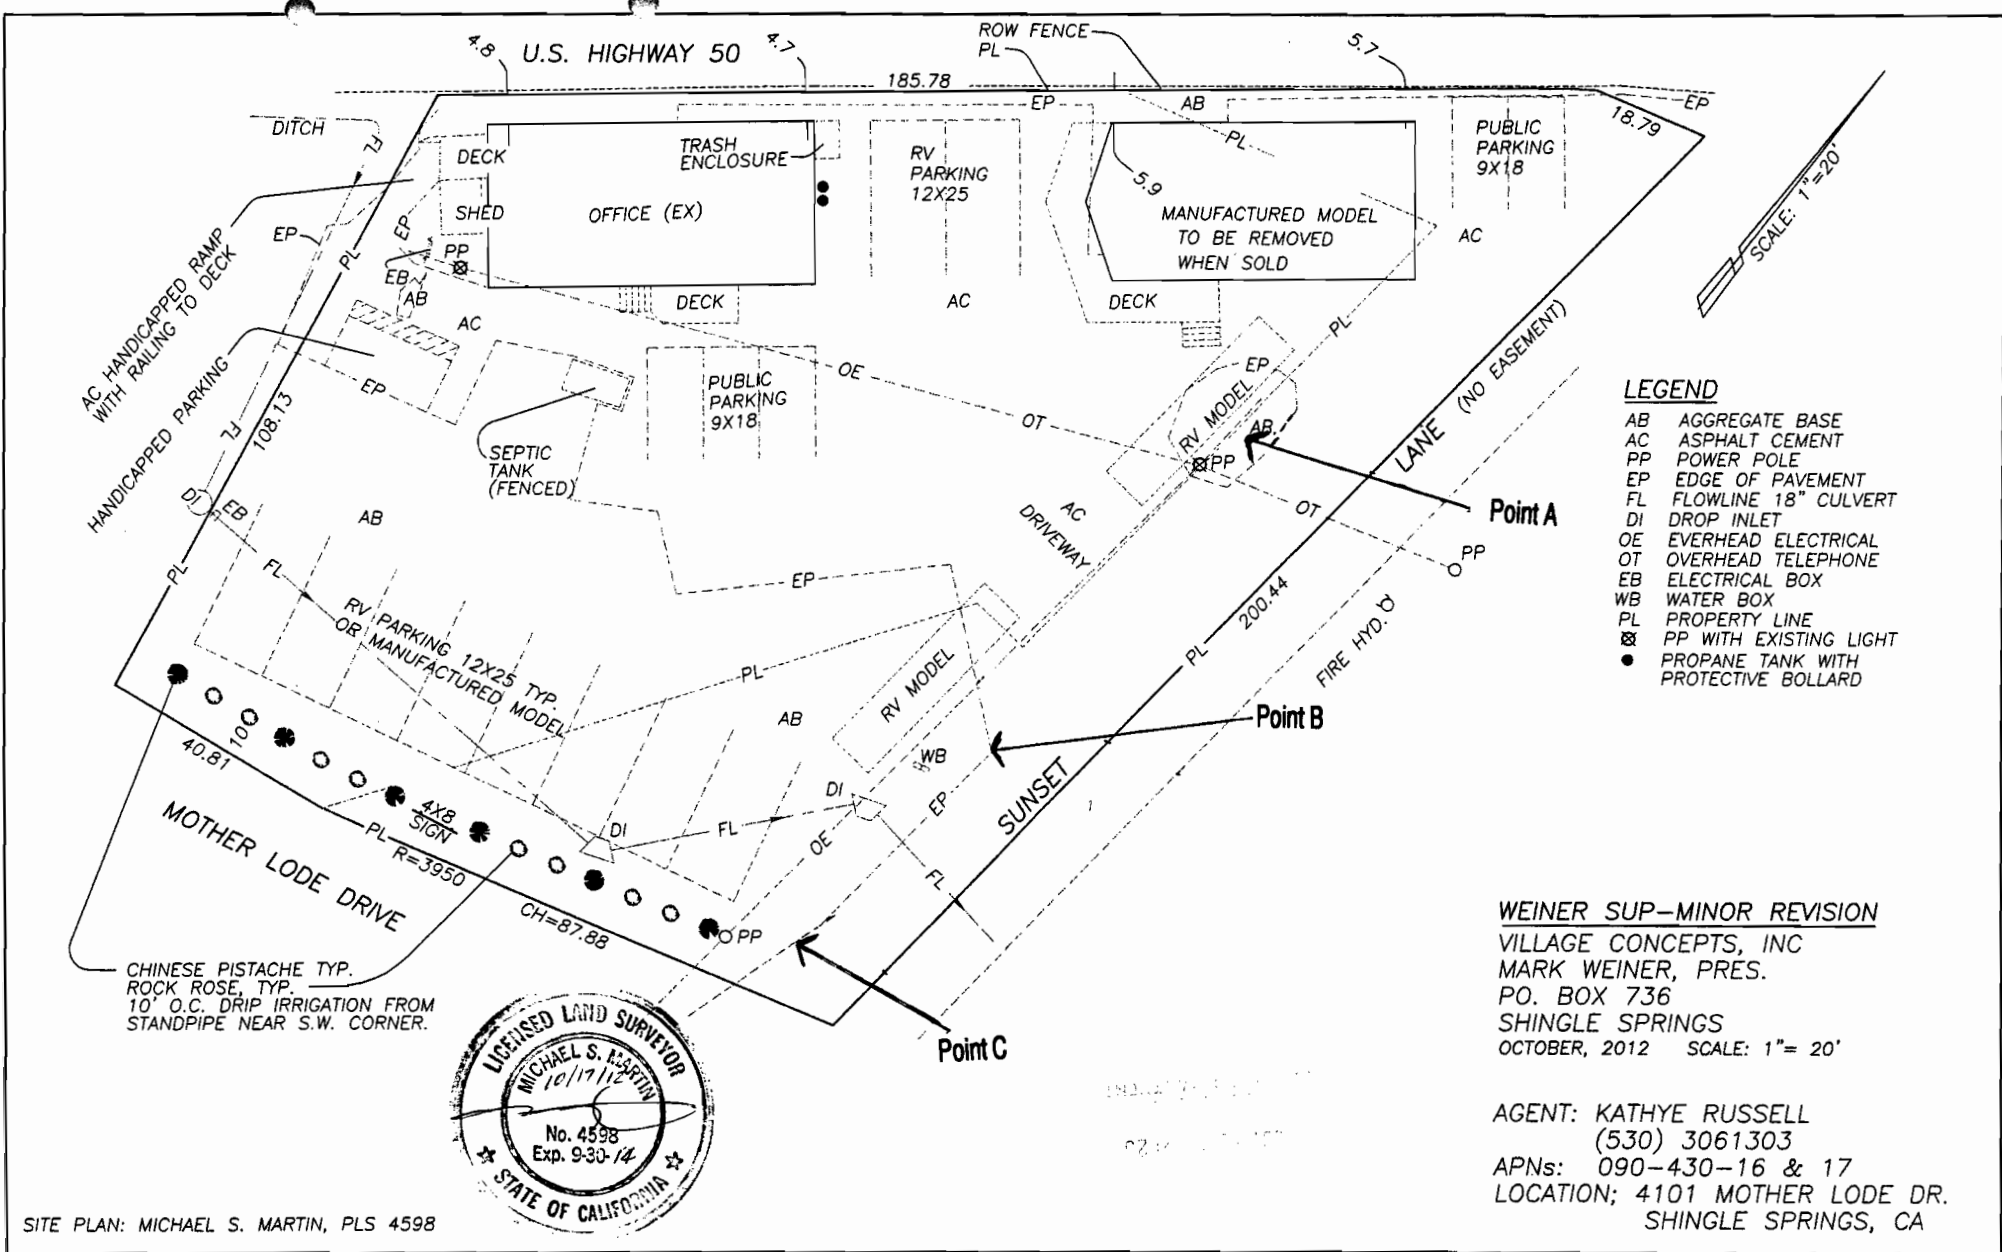

- LEGEND**
- AB AGGREGATE BASE
 - AC ASPHALT CEMENT
 - PP POWER POLE
 - EP EDGE OF PAVEMENT
 - FL FLOWLINE 18" CULVERT
 - DI DROP INLET
 - OE EVERHEAD ELECTRICAL
 - OT OVERHEAD TELEPHONE
 - EB ELECTRICAL BOX
 - WB WATER BOX
 - PL PROPERTY LINE
 - ⊗ PP WITH EXISTING LIGHT
 - PROPANE TANK WITH PROTECTIVE BOLLARD

WEINER SUP-MINOR REVISION
 VILLAGE CONCEPTS, INC
 MARK WEINER, PRES.
 P.O. BOX 736
 SHINGLE SPRINGS
 OCTOBER, 2012 SCALE: 1" = 20'

AGENT: KATHYE RUSSELL
 (530) 3061303
 APNs: 090-430-16 & 17
 LOCATION; 4101 MOTHER LODGE DR.
 SHINGLE SPRINGS, CA

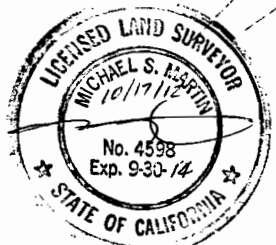

SITE PLAN: MICHAEL S. MARTIN, PLS 4598

Exhibit E



U.S. Highway 50

Office building.

Old Sunset Lane Road easement.

Mother Lode Drive

Model manufactured home.

U.S. Highway 50



U.S. Highway 50

Old Sunset Lane Road easement.



U.S. Highway 50

Exhibit F

Old Sunset Lane Road easement.



Project site.

Mother Lode Drive



U.S. Highway 50

Standing near the northeast project corner on the old Sunset Lane road easement looking southwest towards Mother Lode Drive.

Standing near the southeast project corner on the old Sunset Lane road easement looking southwest towards Mother Lode Drive.

U.S. Highway 50

Office building.



Model manufactured home.

