


ORIGINAL SCALE IS IN INCHES
 Drawing name: C:\Civil 3D\Projects\78706 Newtown Rd West of Ft Jim\CADD Files\Sheets\DE-1.dwg Layout Tab: DE-1 Jan 09, 2018 - 11:59am SMC\VeV
 FOR REDUCED PLANS

PORTABLE CHANGEABLE MESSAGE SIGN (PCMS) TABLE					
PCMS No.	POST MILE (PM)	FIRST FLASH	SECOND FLASH	THIRD FLASH	FOURTH FLASH
1	NEWTOWN RD ±1.48	NEWTOWN ROAD	CLOSED TO THRU TRAFFIC	(DATES CLOSED)	USE DETOUR
2	NEWTOWN RD ±5.05	NEWTOWN ROAD	CLOSED TO THRU TRAFFIC	(DATES CLOSED)	USE DETOUR

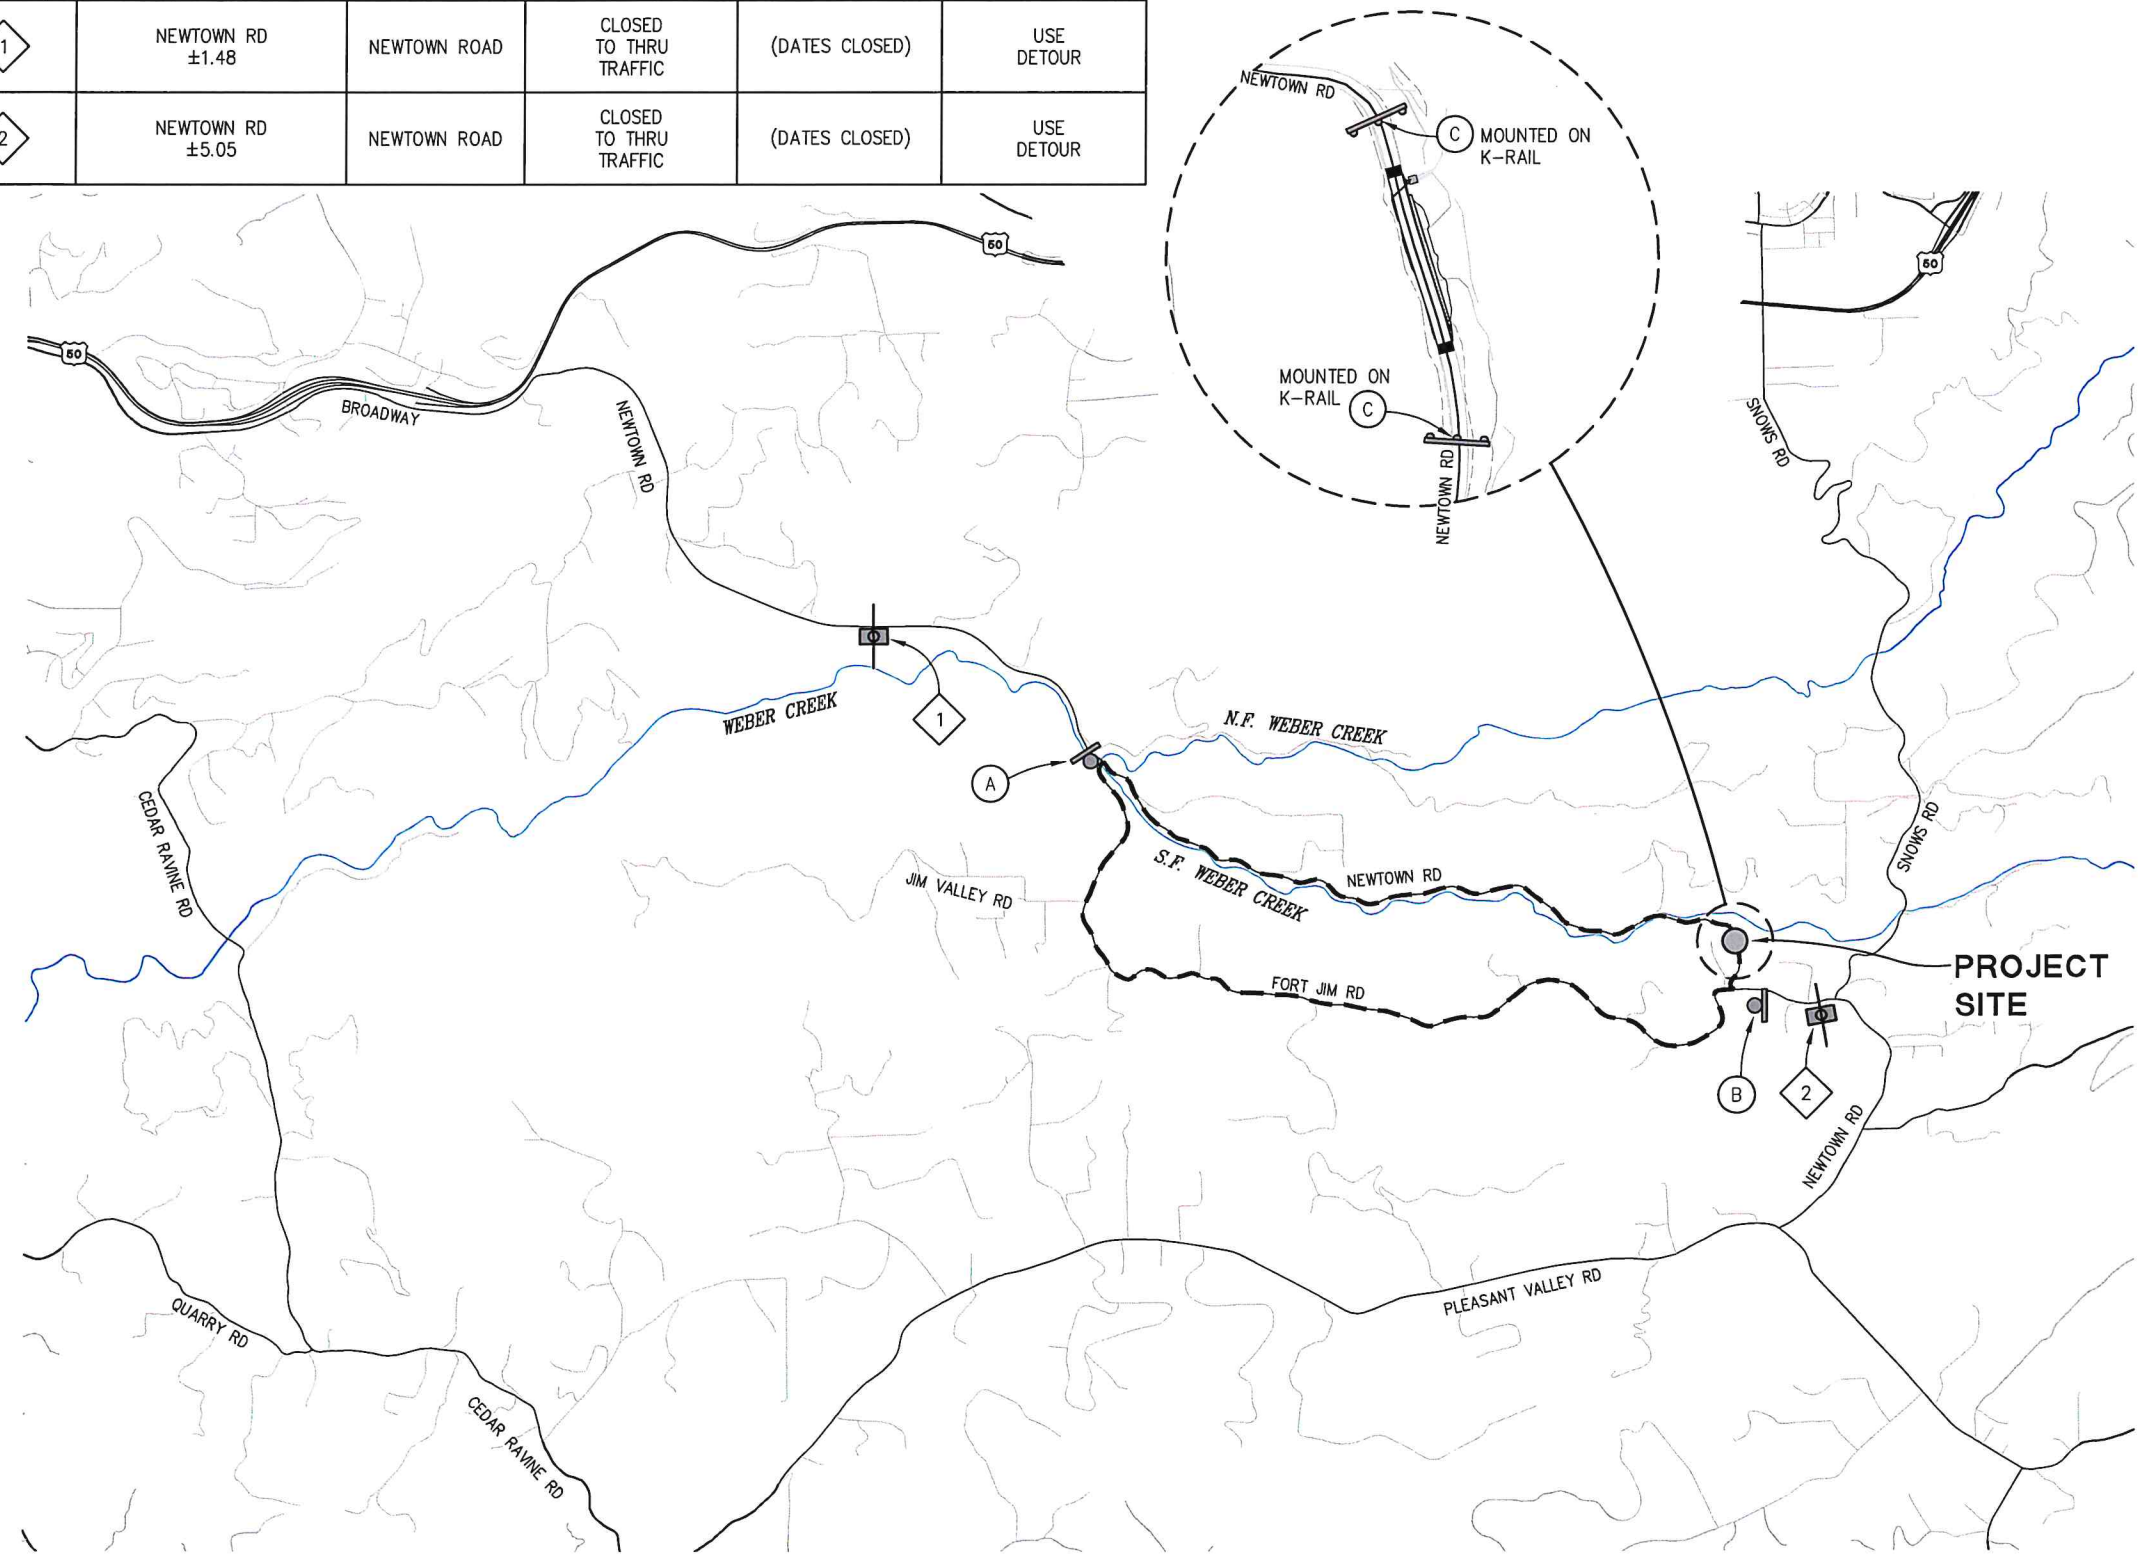

LEGEND

- PCMS - PORTABLE CHANGEABLE MESSAGE SIGN
- TEMPORARY SIGN
- K-RAIL W/ FLASHING BEACON

NEWTOWN ROAD DETOUR → **A** M4-9 SIGN, BLACK LETTERING ON ORANGE BACKGROUND (ARROW FACING RIGHT)

NEWTOWN ROAD DETOUR ← **B** M4-9 SIGN, BLACK LETTERING ON ORANGE BACKGROUND (ARROW FACING LEFT)

ROAD CLOSED **C** R11-2 SIGN, BLACK LETTERING ON ORANGE BACKGROUND

- GENERAL NOTES:**
- ADVANCED WARNING SIGNS TO BE PLACED PER CALIFORNIA MANUAL ON TRAFFIC CONTROL DEVICES. EXACT LOCATION OF SIGNS AND BARRICADES TO BE DETERMINED BY THE ENGINEER.
 - ALL SIGNS SHALL BE PLACED ON TEMPORARY WOOD POSTS, EXCEPT PCMS' AND SIGNS ON TYPE III BARRICADES.

DETOUR PLAN
SCALE : 1" = 1500'

REVISION	NUMBER	DATE	DESCRIPTION	BY



PREPARED UNDER THE SUPERVISION OF :
 REGISTERED CIVIL ENGINEER
 DATE:

DESIGNED: MP
 DRAWN: SGM
 CHECKED: CG
 DATE: 01/09/18
 ROAD NUMBER: 084



COUNTY OF EL DORADO
DEPARTMENT OF TRANSPORTATION

NEWTOWN RD SLIPOUT

SHEET
DE-1
10 OF 13
W.O. No. **78706**