



EL DORADO COUNTY

DEPARTMENT OF TRANSPORTATION

<http://www.edcgov.us/DOT/>

PLACERVILLE OFFICES:

MAIN OFFICE:

2850 Fairlane Court, Placerville, CA 95667
(530) 621-5900 / (530) 626-0387 Fax

CONSTRUCTION & MAINTENANCE:

2441 Headington Road, Placerville, CA 95667
(530) 642-4909 / (530) 642-0508 Fax

LAKE TAHOE OFFICES:

ENGINEERING:

924 B Emerald Bay Road, South Lake Tahoe, CA
96150
(530) 573-7900 / (530) 541-7049 Fax

MAINTENANCE:

1121 Shakori Drive, South Lake Tahoe, CA 96150
(530) 573-3180 / (530) 577-8402 Fax

Greenstone Road at Slate Creek Bridge Replacement Project Road Closure - Davidson Road to Quail Valley Road UPDATE

May 18, 2020

(PLACERVILLE, CA) – El Dorado County Department of Transportation announces the full closure of Greenstone Road between Davidson Road and Quail Valley Road beginning Tuesday, May 26, 2020 through October 2020.

Construction of the Greenstone Road at Slate Creek Bridge Replacement Project will resume on Tuesday, May 26, 2020. The work this year includes construction of a new cast-in-place concrete slab bridge over Slate Creek, removal of the existing bridge and obliteration of the existing roadway alignment, grading and paving new bridge approaches and re-alignment of the new roadway, among other items of work.

The full closure of Greenstone Road between Davidson Road and Quail Valley Road will be safer for construction and will reduce the time it takes to construct the project. While the closure is in place both directions of Greenstone Road will be detoured. The detour will be posted on the affected roadways. The Detour Plan is attached. Motorists are encouraged to take other alternate routes around the area which also bypass the closures.


Changeable message signs have been placed on Greenstone Road notifying motorists of the upcoming closure. These message signs will be used to update motorists of any changes to the length of the closure during construction.

The County sincerely appreciates the cooperation and patience of motorists that use this roadway and we apologize for any inconvenience as a result of this project. For questions regarding this construction, please contact the County at (530) 642-4977.

PLEASE BE ADVISED: THRU TRAFFIC ON GREENSTONE ROAD (SOUTH OF US 50 OR NORTH OF MOTHERLODE) IS PROHIBITED. GREENSTONE ROAD IS CLOSED BETWEEN DAVIDSON AND QUAIL VALLEY ROAD.

To access points south of Davidson from US 50:

Exit on El Dorado Road, head south to Motherlode Drive and Greenstone Road **OR** Exit on Shingle Springs Drive, head south to Buckeye Road, Motherlode Drive, and Greenstone Road

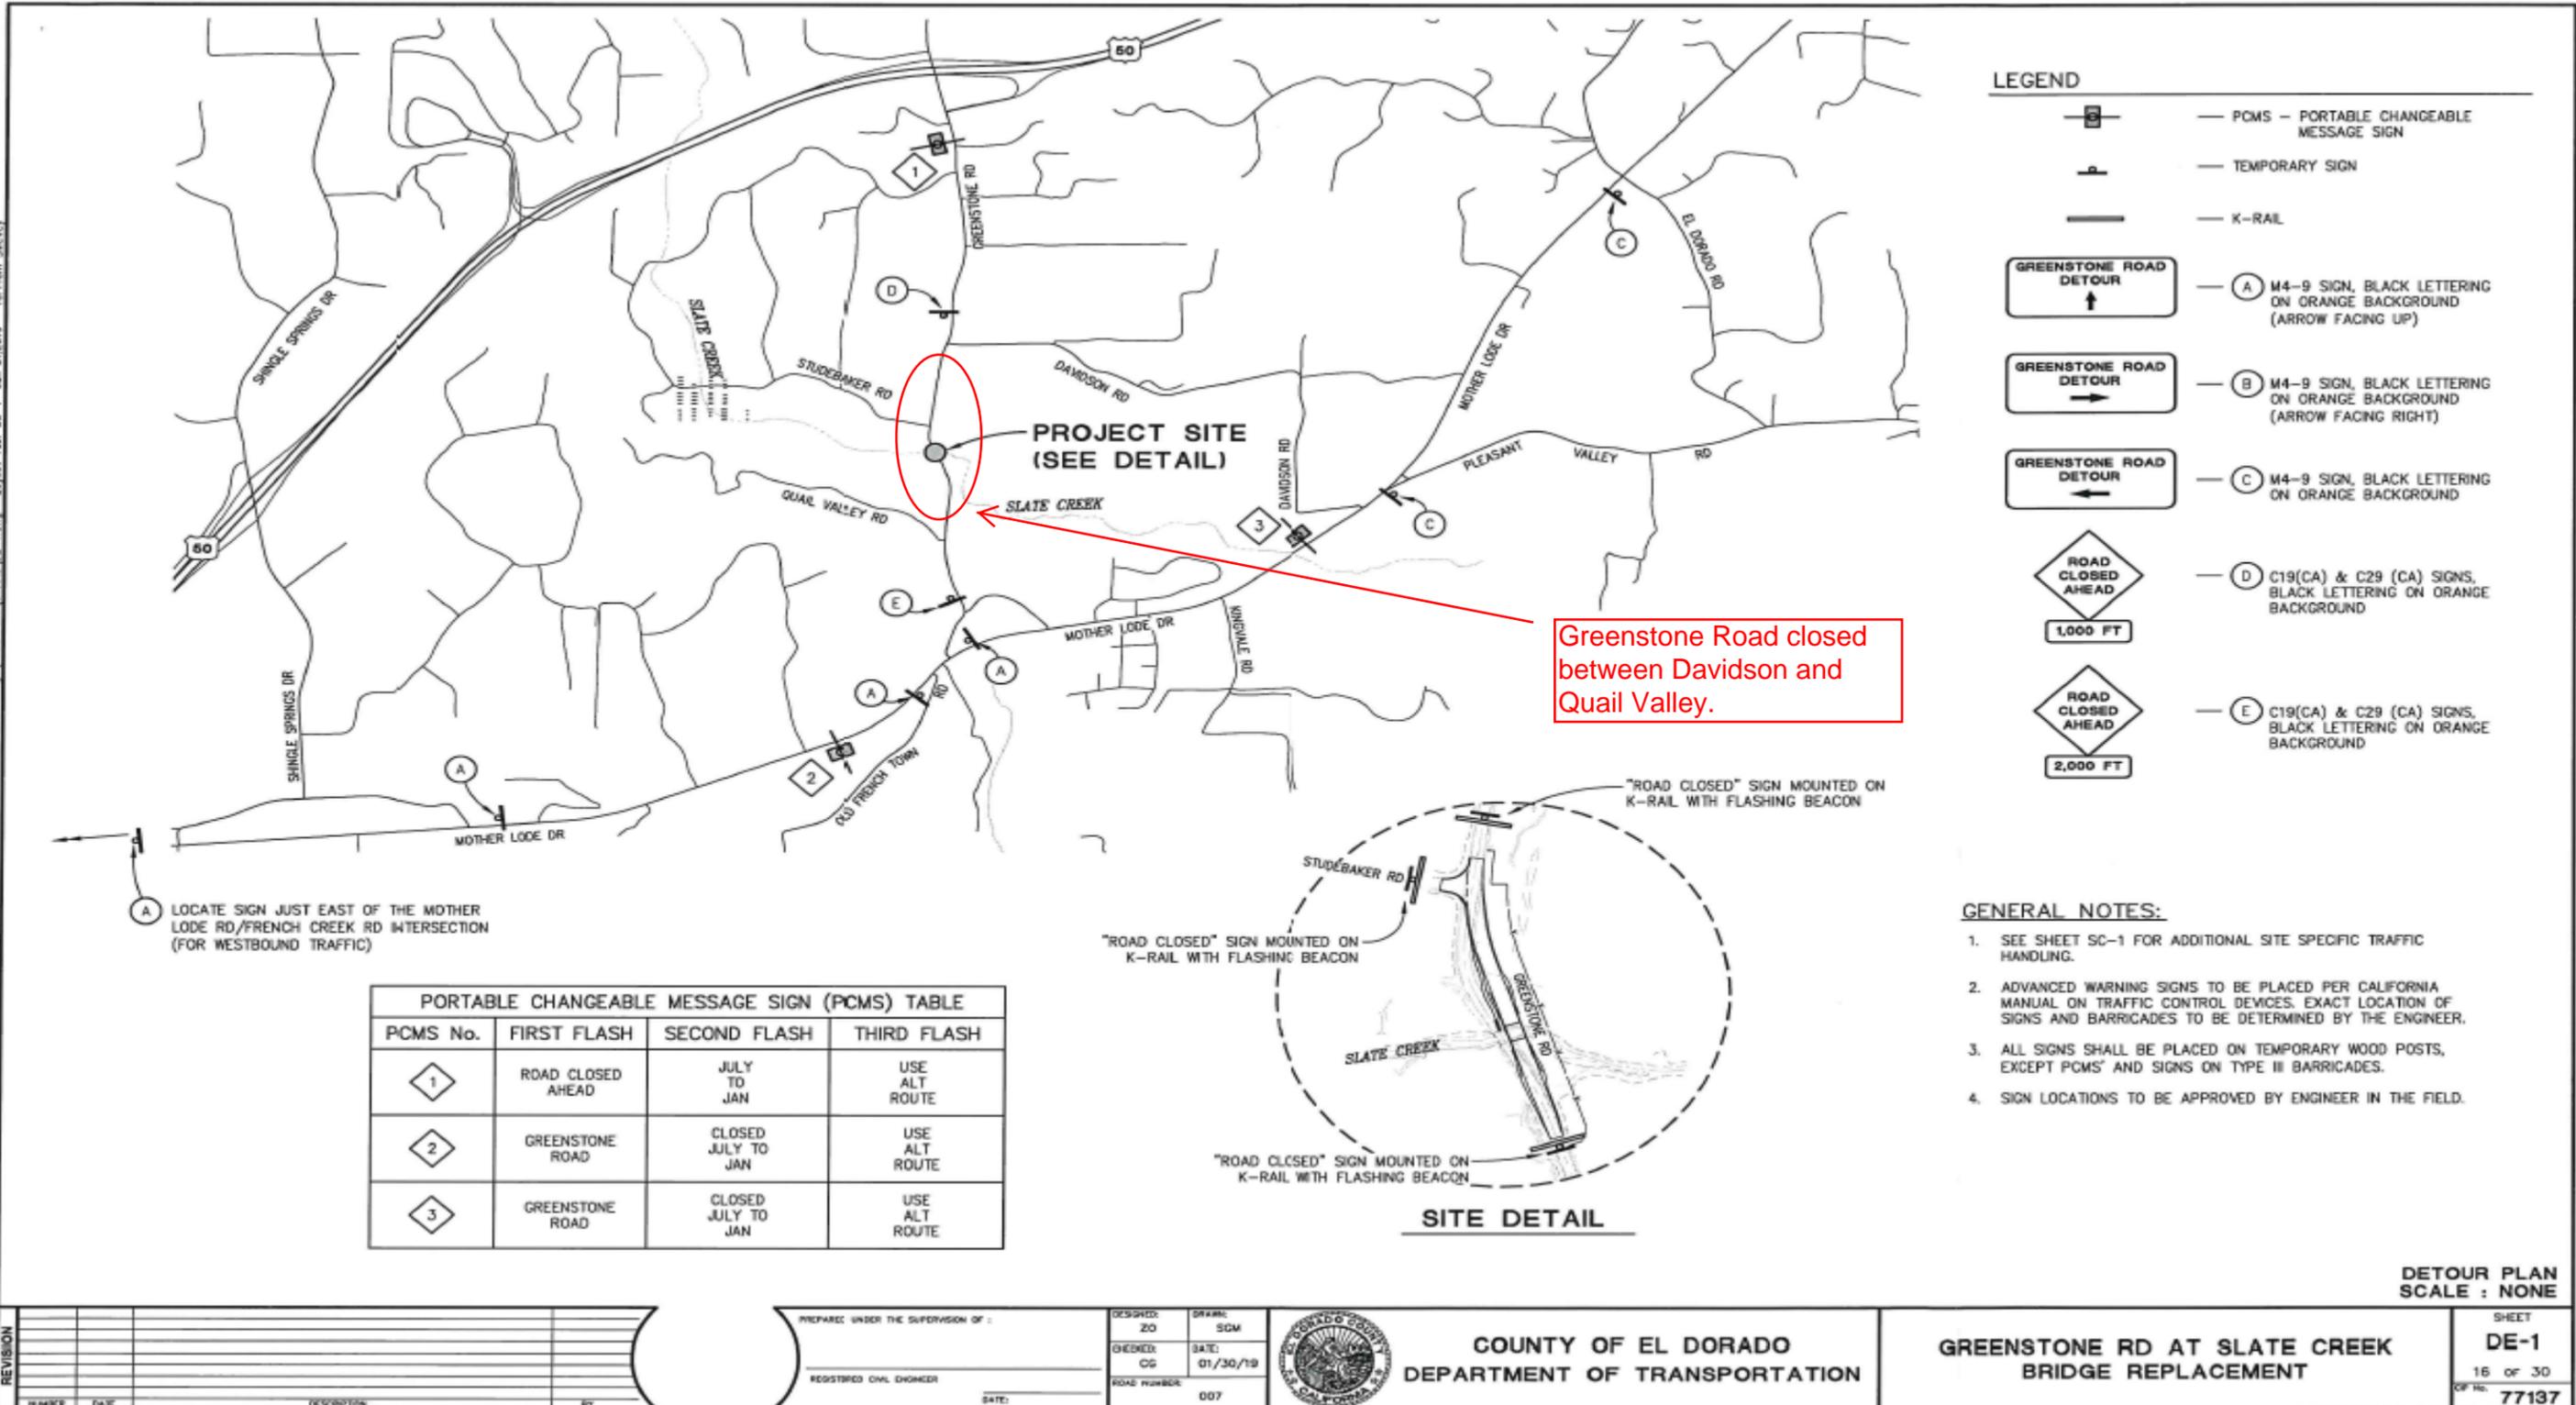

Greenstone Road closed between Davidson and Quail Valley.

LEGEND


- PCMS - PORTABLE CHANGEABLE MESSAGE SIGN
- TEMPORARY SIGN
- K-RAIL
- GREENSTONE ROAD DETOUR (ARROW UP)
- GREENSTONE ROAD DETOUR (ARROW RIGHT)
- GREENSTONE ROAD DETOUR (ARROW LEFT)
- ROAD CLOSED AHEAD 1,000 FT (D)
- ROAD CLOSED AHEAD 2,000 FT (E)

GENERAL NOTES:

- SEE SHEET SC-1 FOR ADDITIONAL SITE SPECIFIC TRAFFIC HANDLING.
- ADVANCED WARNING SIGNS TO BE PLACED PER CALIFORNIA MANUAL ON TRAFFIC CONTROL DEVICES. EXACT LOCATION OF SIGNS AND BARRICADES TO BE DETERMINED BY THE ENGINEER.
- ALL SIGNS SHALL BE PLACED ON TEMPORARY WOOD POSTS, EXCEPT PCMS* AND SIGNS ON TYPE III BARRICADES.
- SIGN LOCATIONS TO BE APPROVED BY ENGINEER IN THE FIELD.

A LOCATE SIGN JUST EAST OF THE MOTHER LODE RD/FRENCH CREEK RD INTERSECTION (FOR WESTBOUND TRAFFIC)

PORTABLE CHANGEABLE MESSAGE SIGN (PCMS) TABLE			
PCMS No.	FIRST FLASH	SECOND FLASH	THIRD FLASH
1	ROAD CLOSED AHEAD	JULY TO JAN	USE ALT ROUTE
2	GREENSTONE ROAD	CLOSED JULY TO JAN	USE ALT ROUTE
3	GREENSTONE ROAD	CLOSED JULY TO JAN	USE ALT ROUTE

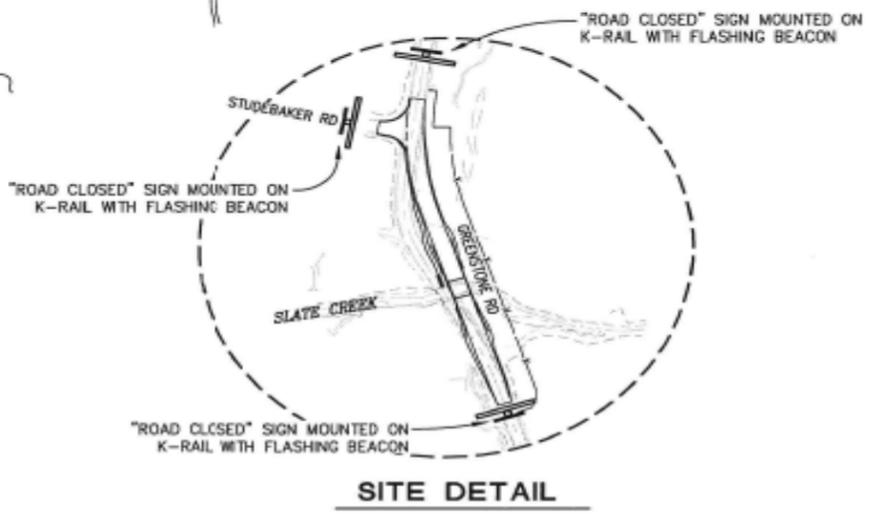

ORIGINAL SCALE IS IN INCHES
Drawing name: G:\New_3D Projects\77137 Greenstone Rd. at Slate Creek Bridge\CA00 Files\Sheets\DE-1.dwg Layout: Tab: DE-1 Jan 31 2019 - 10:11am Shirley

REVISION	NUMBER	DATE	DESCRIPTION	BY

PREPARED UNDER THE SUPERVISION OF:
 REGISTERED CIVIL ENGINEER
 DATE: _____

DESIGNED: ZO
 DRAWN: SCM
 CHECKED: CG
 DATE: 01/30/19
 ROAD NUMBER: 007

**COUNTY OF EL DORADO
 DEPARTMENT OF TRANSPORTATION**

**DETOUR PLAN
 SCALE: NONE**

**GREENSTONE RD AT SLATE CREEK
 BRIDGE REPLACEMENT**

SHEET
DE-1
 16 of 30
 OF No. 77137