


VICINITY MAP



NTS

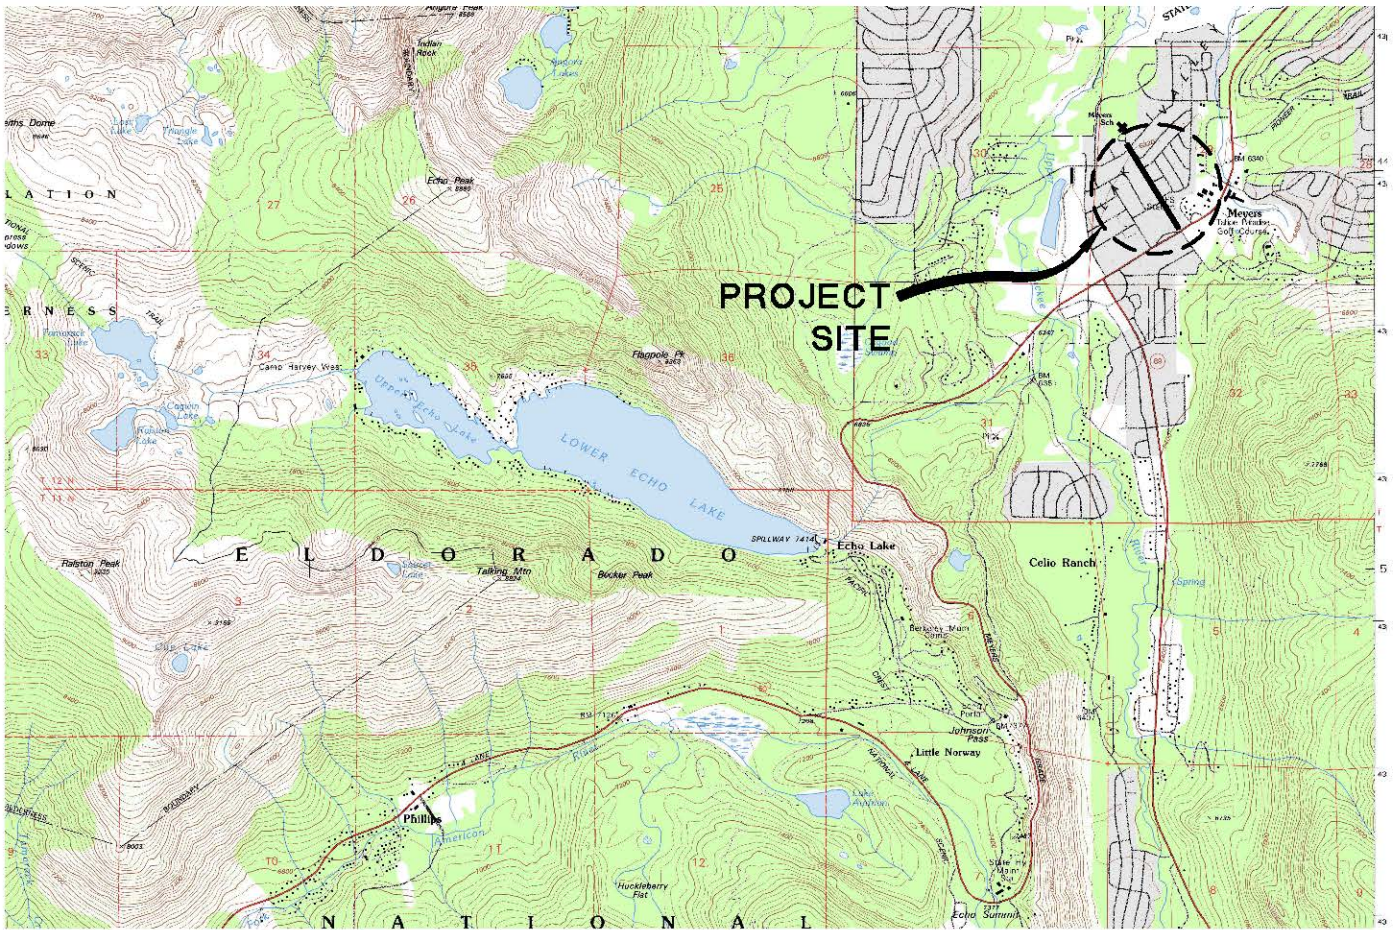



LOCATION MAP

NTS

LEGEND

-  APACHE FOOTPRINT
-  POTENTIAL STAGING AREA - IN RIGHT OF WAY

PROJECT AREA BOUNDARY

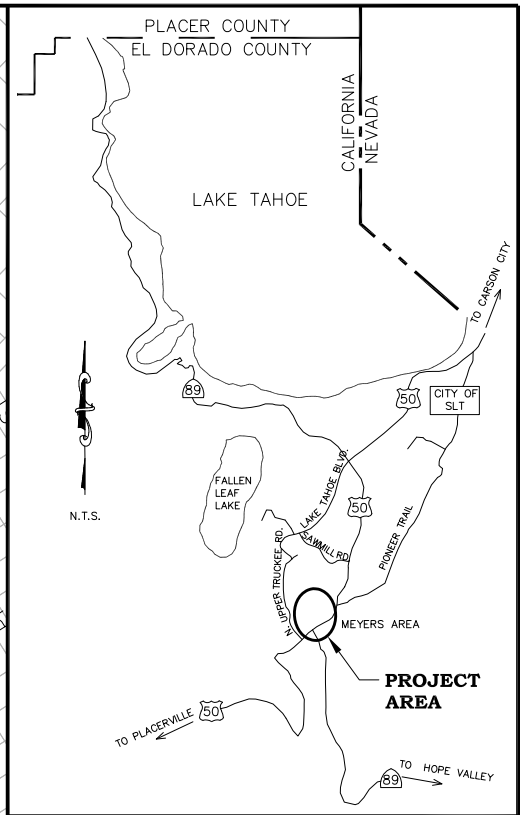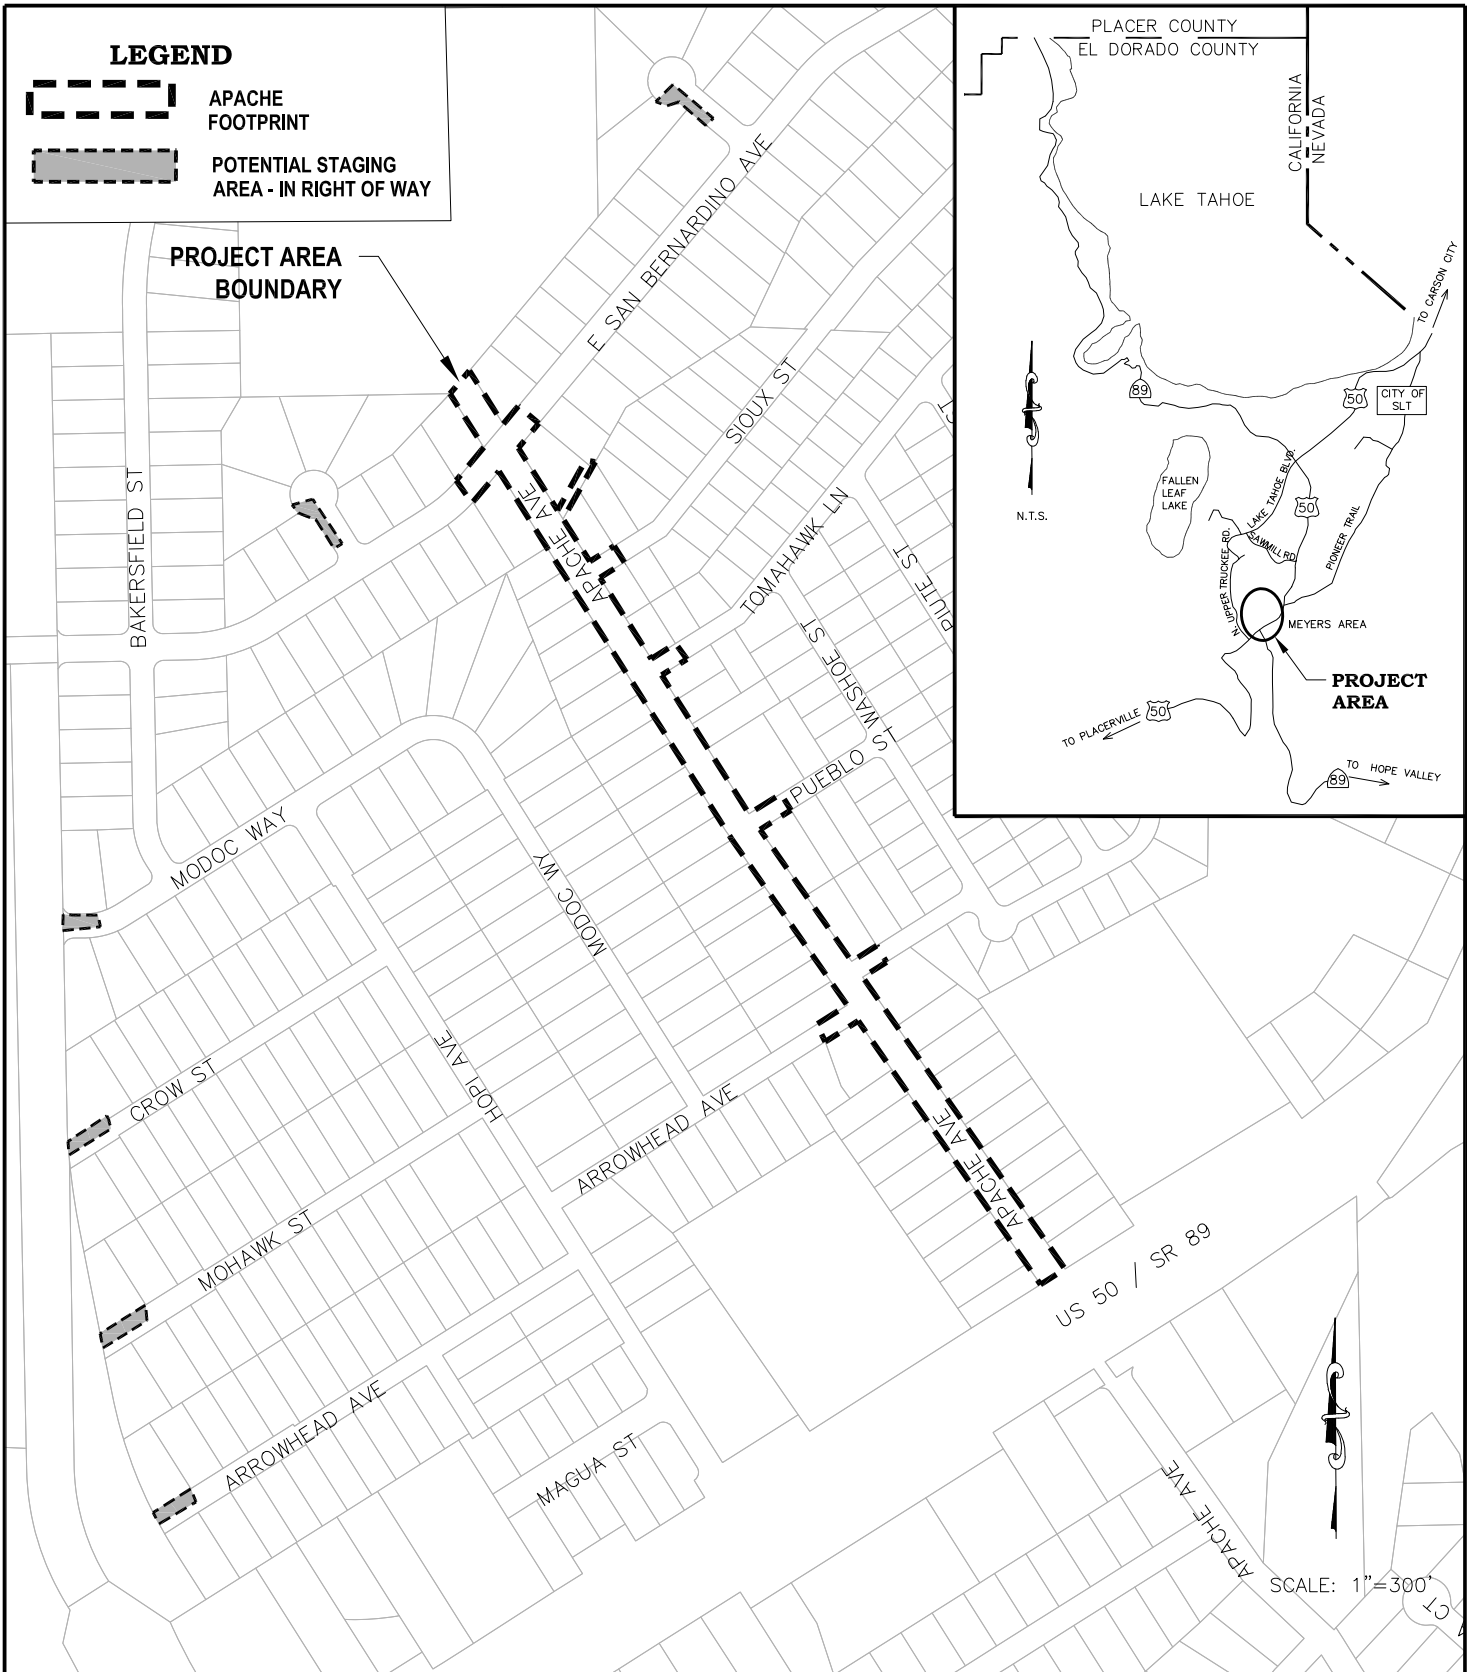

SCALE: 1"=300'



EL DORADO COUNTY
DEPARTMENT OF TRANSPORTATION

**APACHE AVE PEDESTRIAN SAFETY
AND CONNECTIVITY PROJECT
PROJECT FOOTPRINT**

FIGURE

1

DATE: 01/21	PROJECT NO.: 95199	BY: DWK
-------------	--------------------	---------