


Project No. COC09-0017
Location Map

EXHIBIT A

94:13

POR. SEC. 29 T. 9 N., R. 12 E., M.D.M.


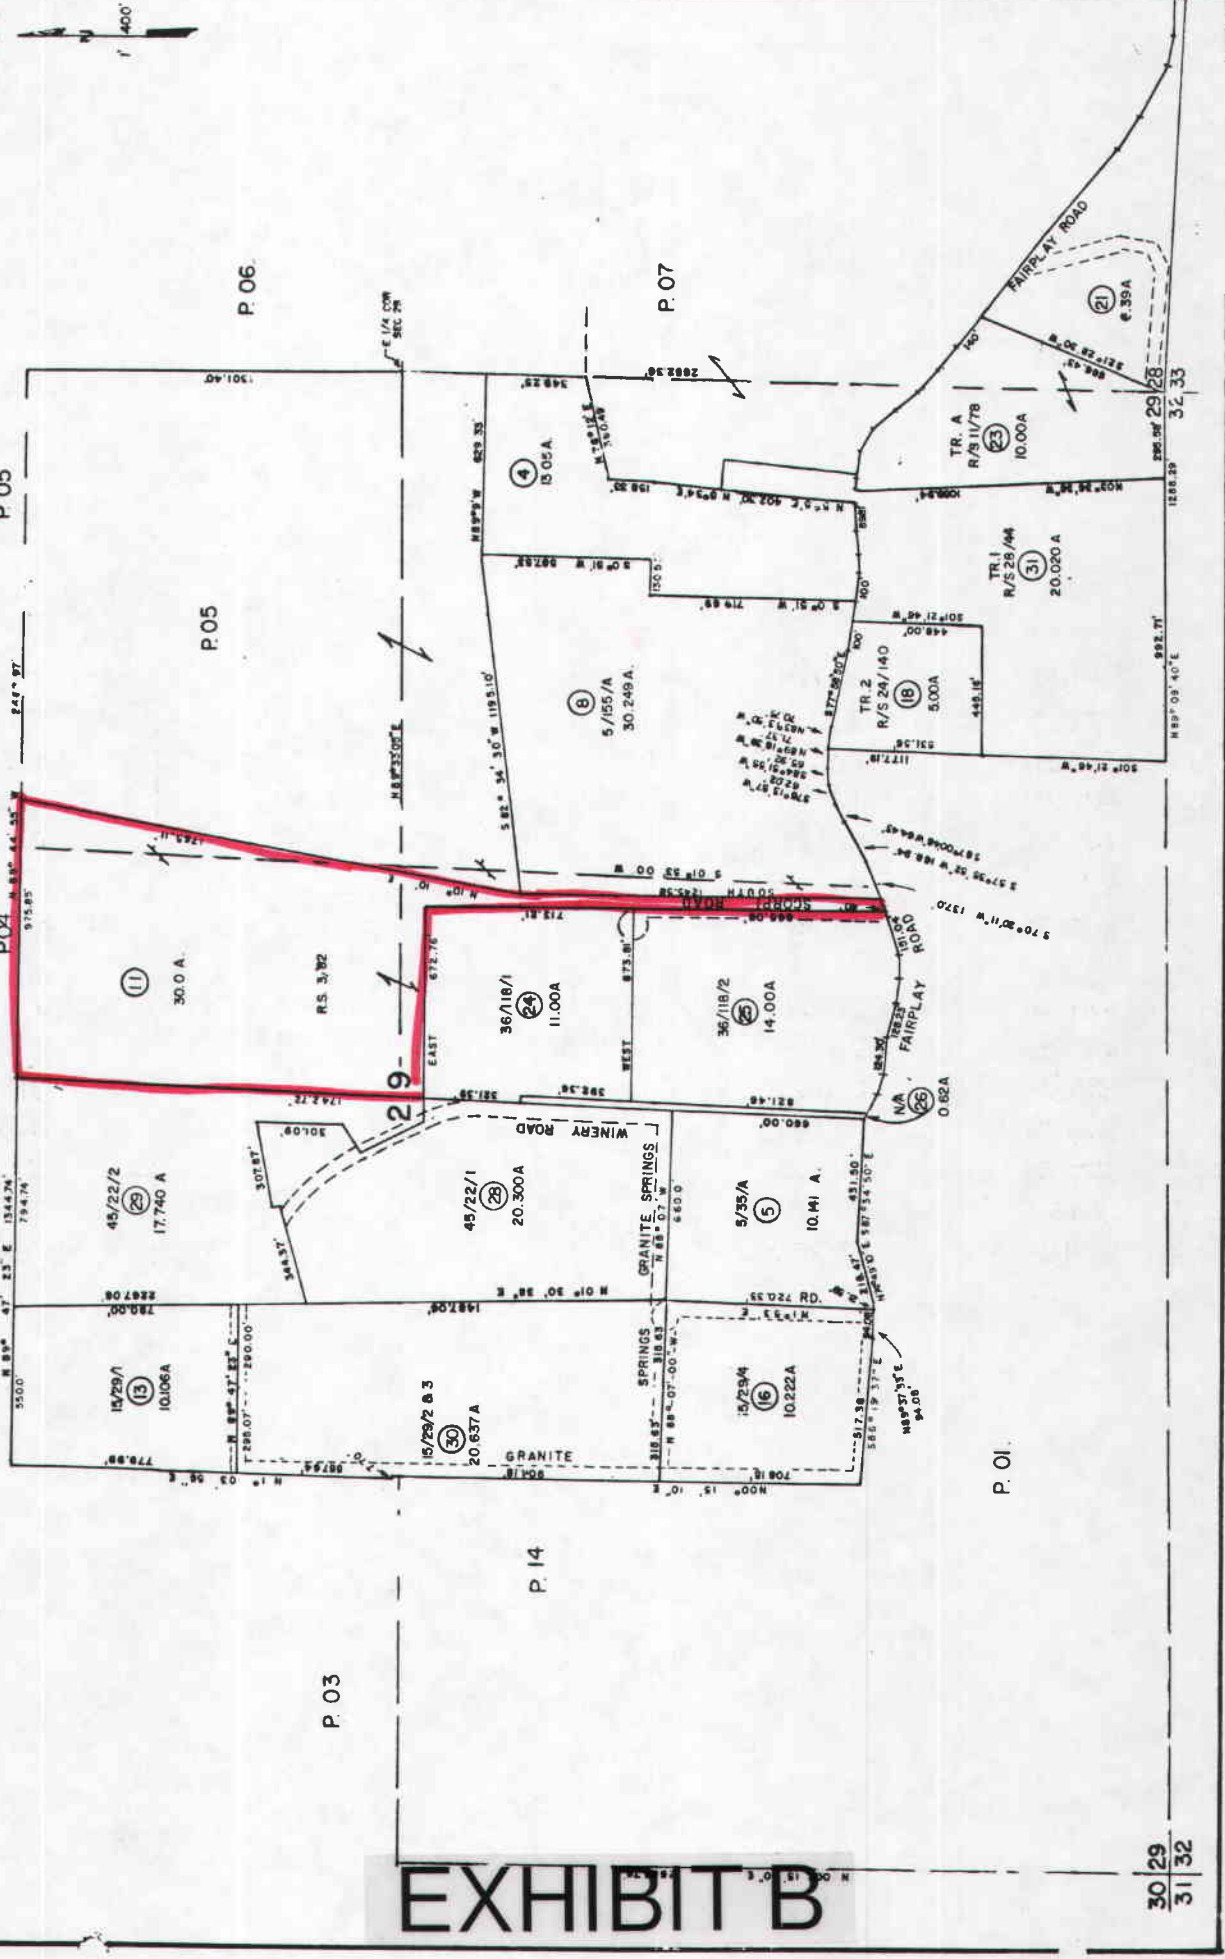


AUG 29 2005

COC 09-0017



EXHIBIT B

30 29
31 32

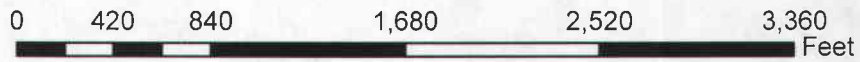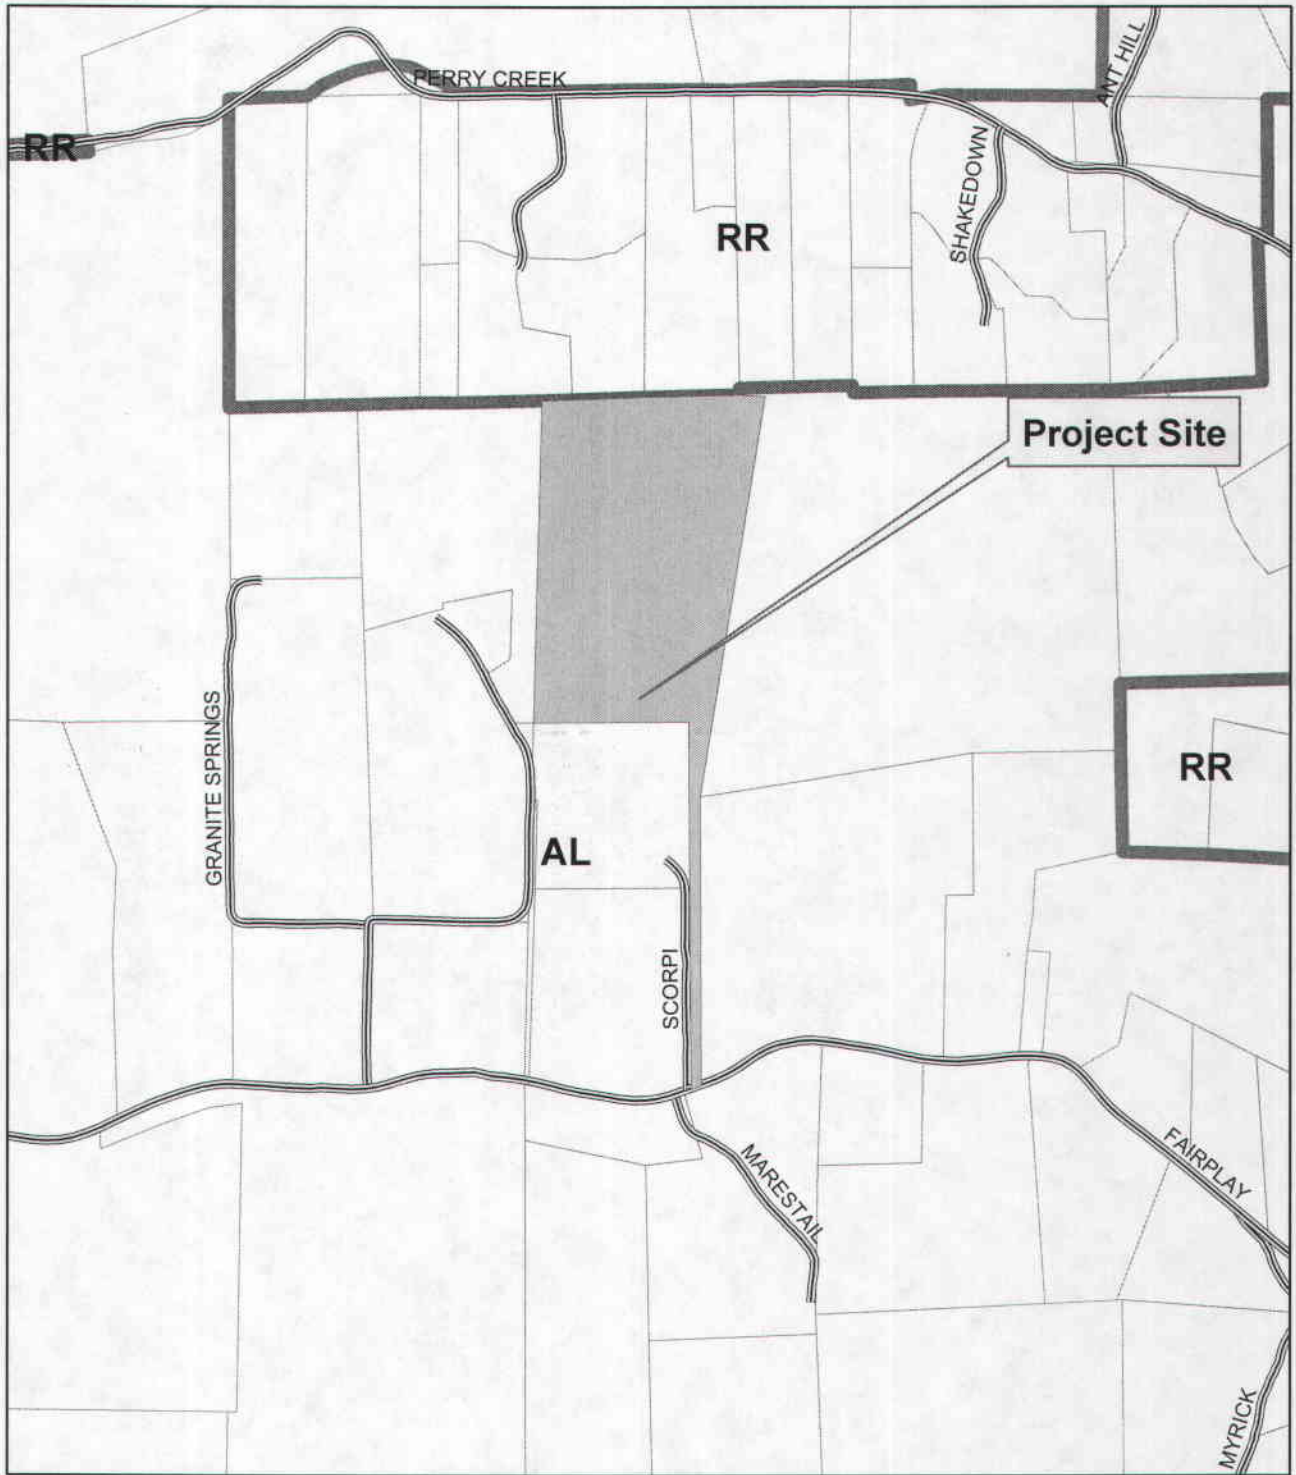

Project No. COC09-0017
General Plan Land Use Map

EXHIBIT C

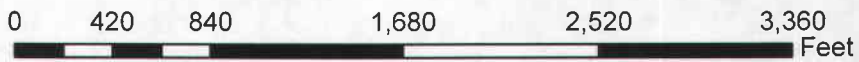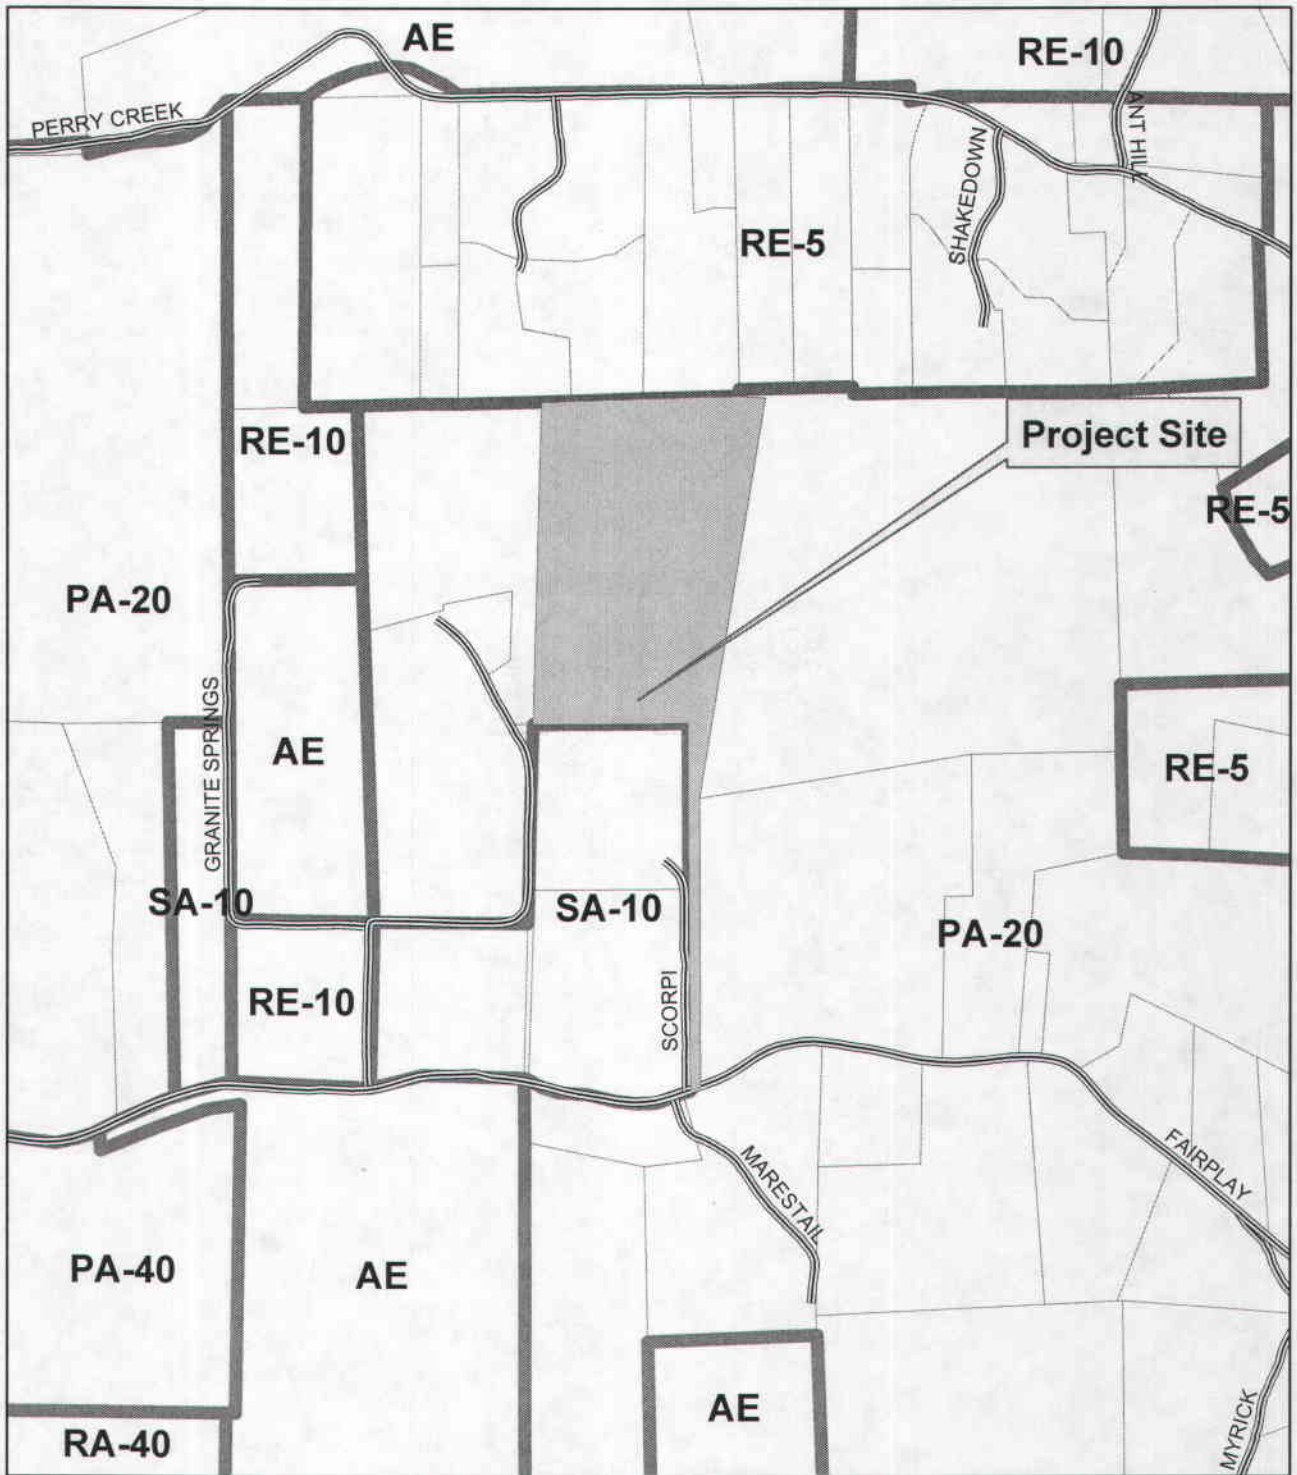

Project No. COC09-0017
Zoning Map

EXHIBIT D