


Symbol	Qty	Catalog Number	Description	Lamp	Lumens	LF	Watts
A	6	ASZ 250M SR5C	ARCHITECTURAL ARM MOUNTED CUTOFF LUMINAIRE WITH SR5C REFLECTOR	ONE 250 WATT CLEAR ED28 METAL HALIDE HORIZONTAL POSITION	23000	0.72	297
B	6	ASZ 250M SR3	ARCHITECTURAL ARM MOUNTED CUTOFF LUMINAIRE WITH SR3 REFLECTOR	ONE 250 WATT CLEAR ED28 METAL HALIDE HORIZONTAL POSITION	23000	0.72	297
C	5	ASZ 250M SR3	ARCHITECTURAL ARM MOUNTED CUTOFF LUMINAIRE WITH SR3 REFLECTOR	ONE 250 WATT CLEAR ED28 METAL HALIDE HORIZONTAL POSITION	23000	0.72	294
D	3	ASZ 250M SR1W	ARCHITECTURAL ARM MOUNTED CUTOFF LUMINAIRE WITH SR1W REFLECTOR	ONE 250 WATT CLEAR ED28 METAL HALIDE HORIZONTAL POSITION	23000	0.72	297


STATISTICS						
Description	Symbol	Avg	Max	Min	Max/Min	Avg/Min
Calc Zone #1	+	2.9 fc	10.6 fc	0.8 fc	13.3:1	3.6:1

LUMINAIRE LOCATIONS				
Label	X	Y	Z	HM
A	272.1	315.7	20.0	20.0
A	337.4	314.3	20.0	20.0
A	410.8	314.3	20.0	20.0
A	481.7	314.3	20.0	20.0
D	341.7	233.6	20.0	20.0
C	472.3	138.3	20.0	20.0
C	450.7	248.5	20.0	20.0
B	544.1	86.8	20.0	20.0
C	595.9	234.2	20.0	20.0
C	682.3	142.6	20.0	20.0
B	654.6	21.2	20.0	20.0
B	734.8	84.0	20.0	20.0
C	536.9	192.4	20.0	20.0
D	402.9	183.5	20.0	20.0
C	623.1	128.2	20.0	20.0

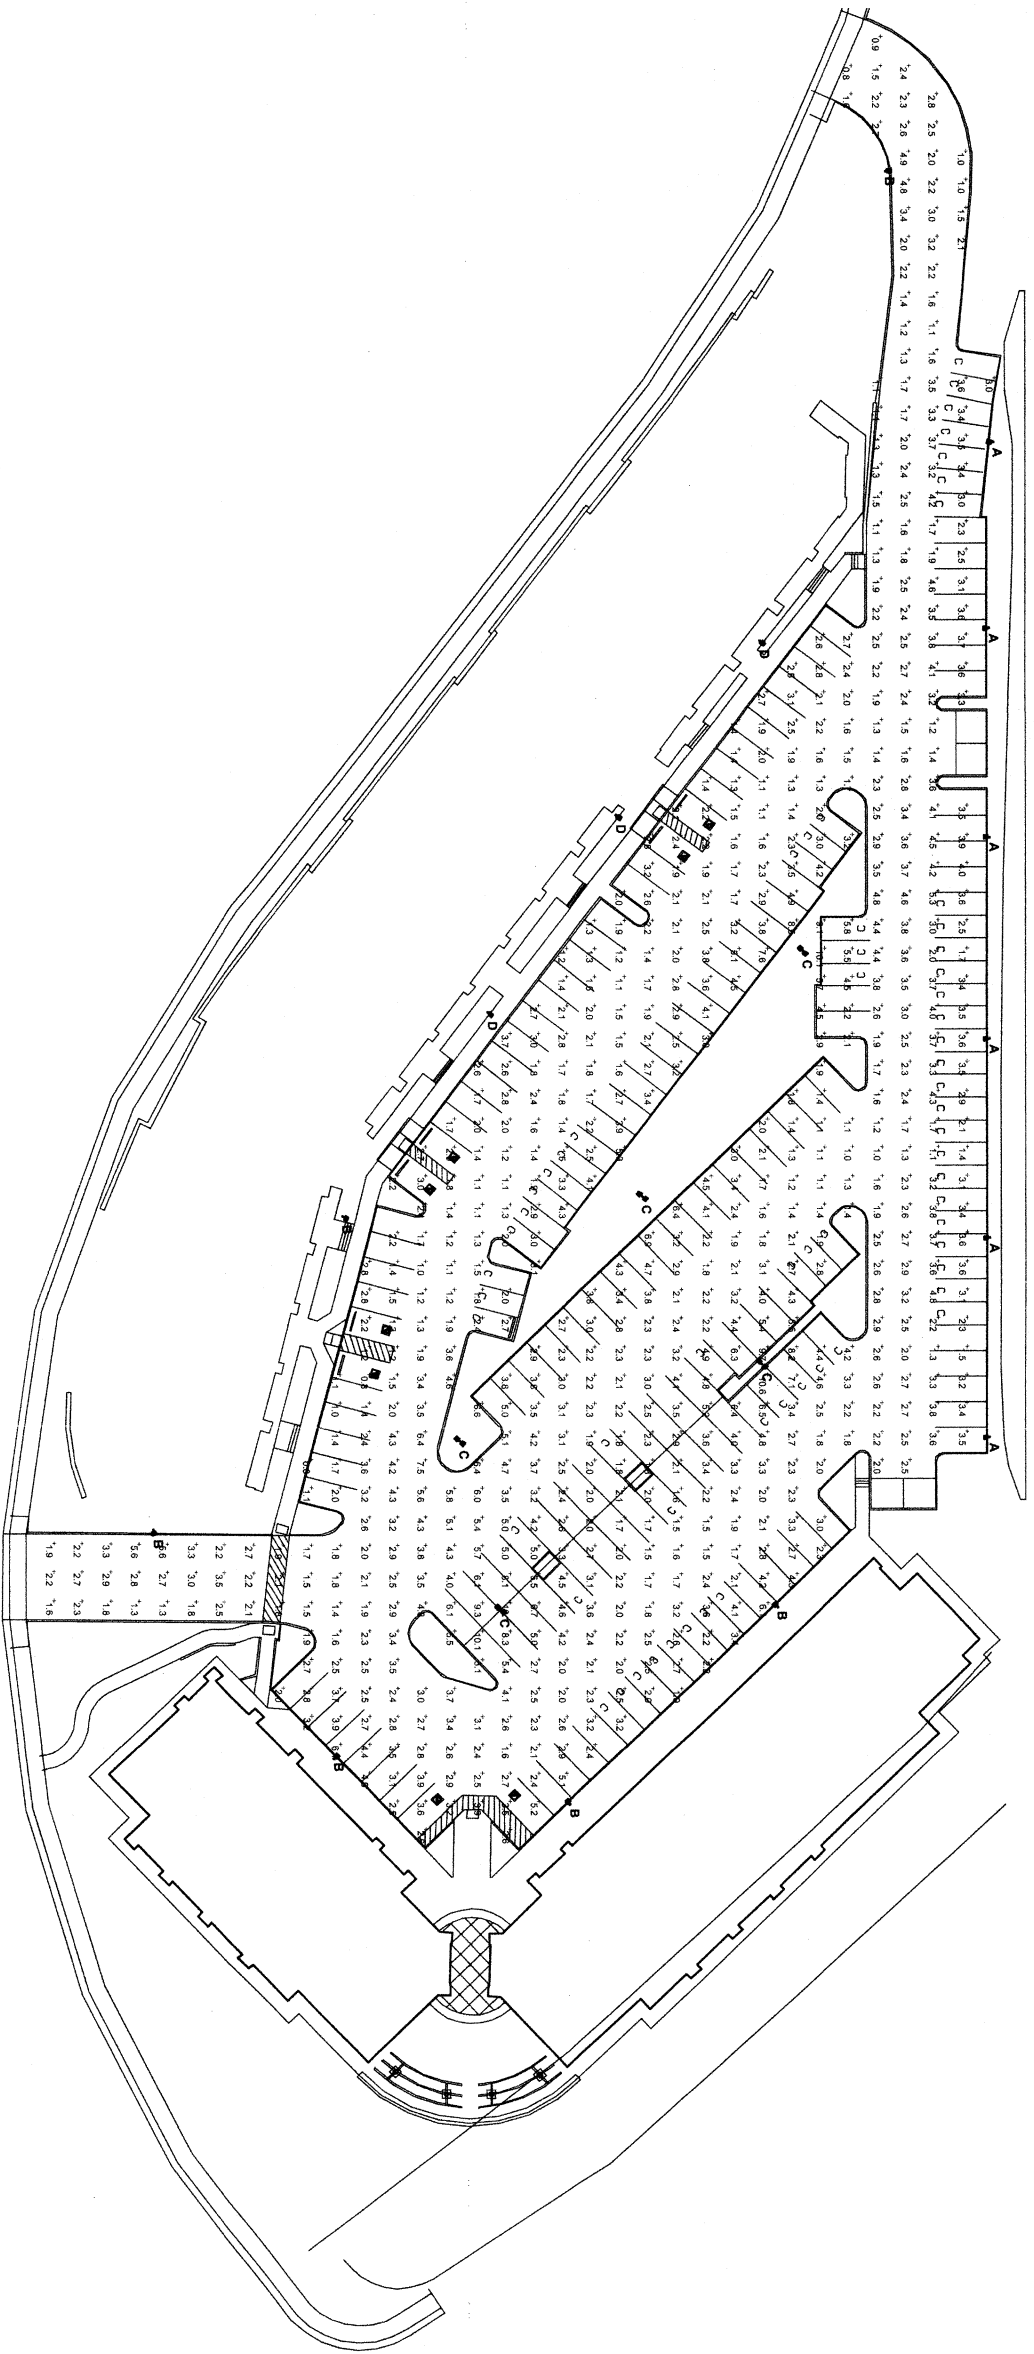

Plan View  
Scale 1" = 30'

**NOTES**  
 1. Photometric analyses performed by CJS Lighting, Inc. are strictly for informational purposes only.  
 2. CJS Lighting, Inc. assumes that the recipient submits all photometric analyses to a duly-licensed electrical engineer for review.

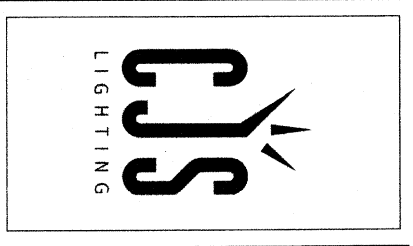

PORTICO

Designer	BJC
Date	Nov 26 2007
Scale	1" = 30'
Drawing No.	PORTICO
1 of 1	