

EXHIBIT A: LOCATION MAP

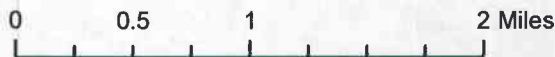
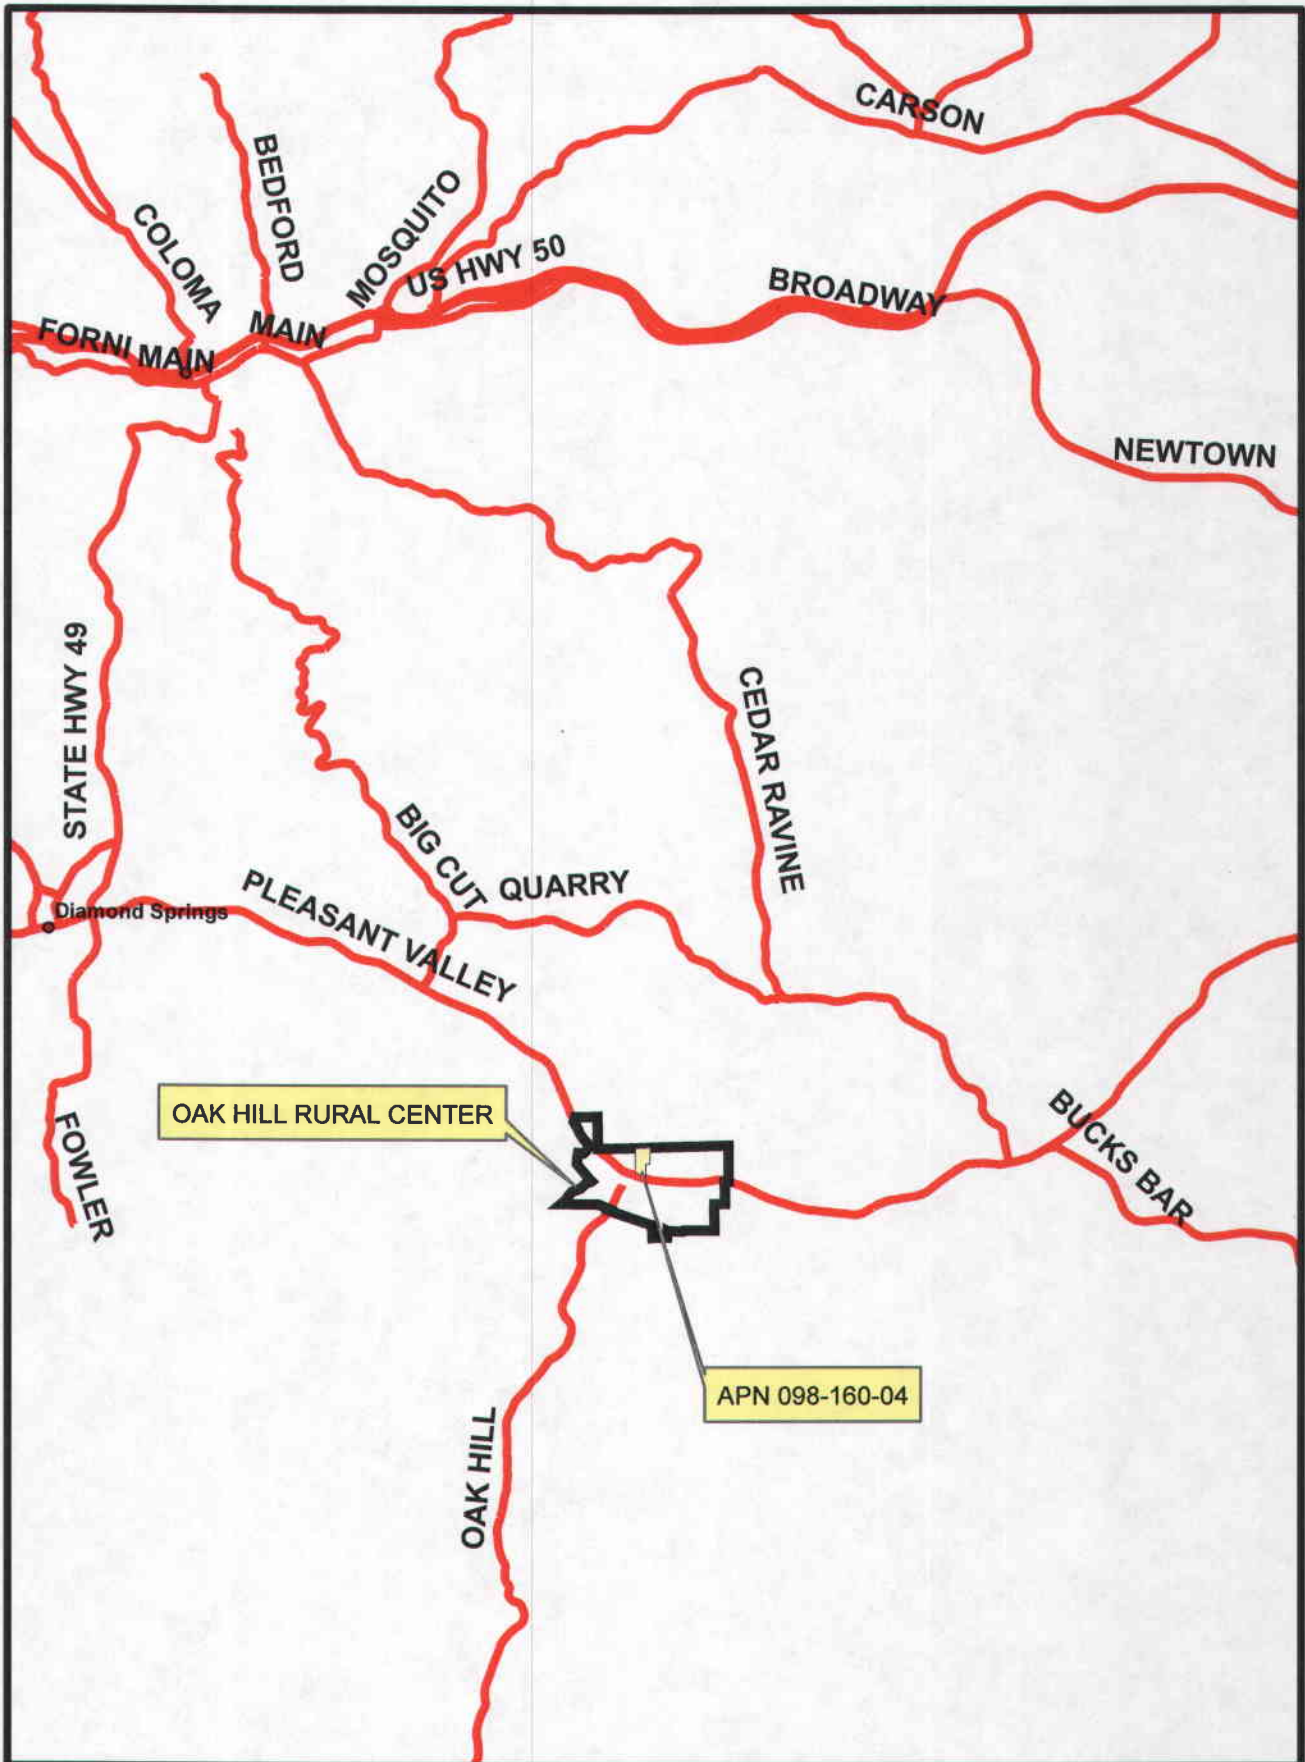


EXHIBIT B


98:16

Tax Area Code

POR. SEC. 33, T. 10N., R. 11E., M.D.M.

1023.00' x 344' x 20' 20' x 104' COM. SEC. 33

P15

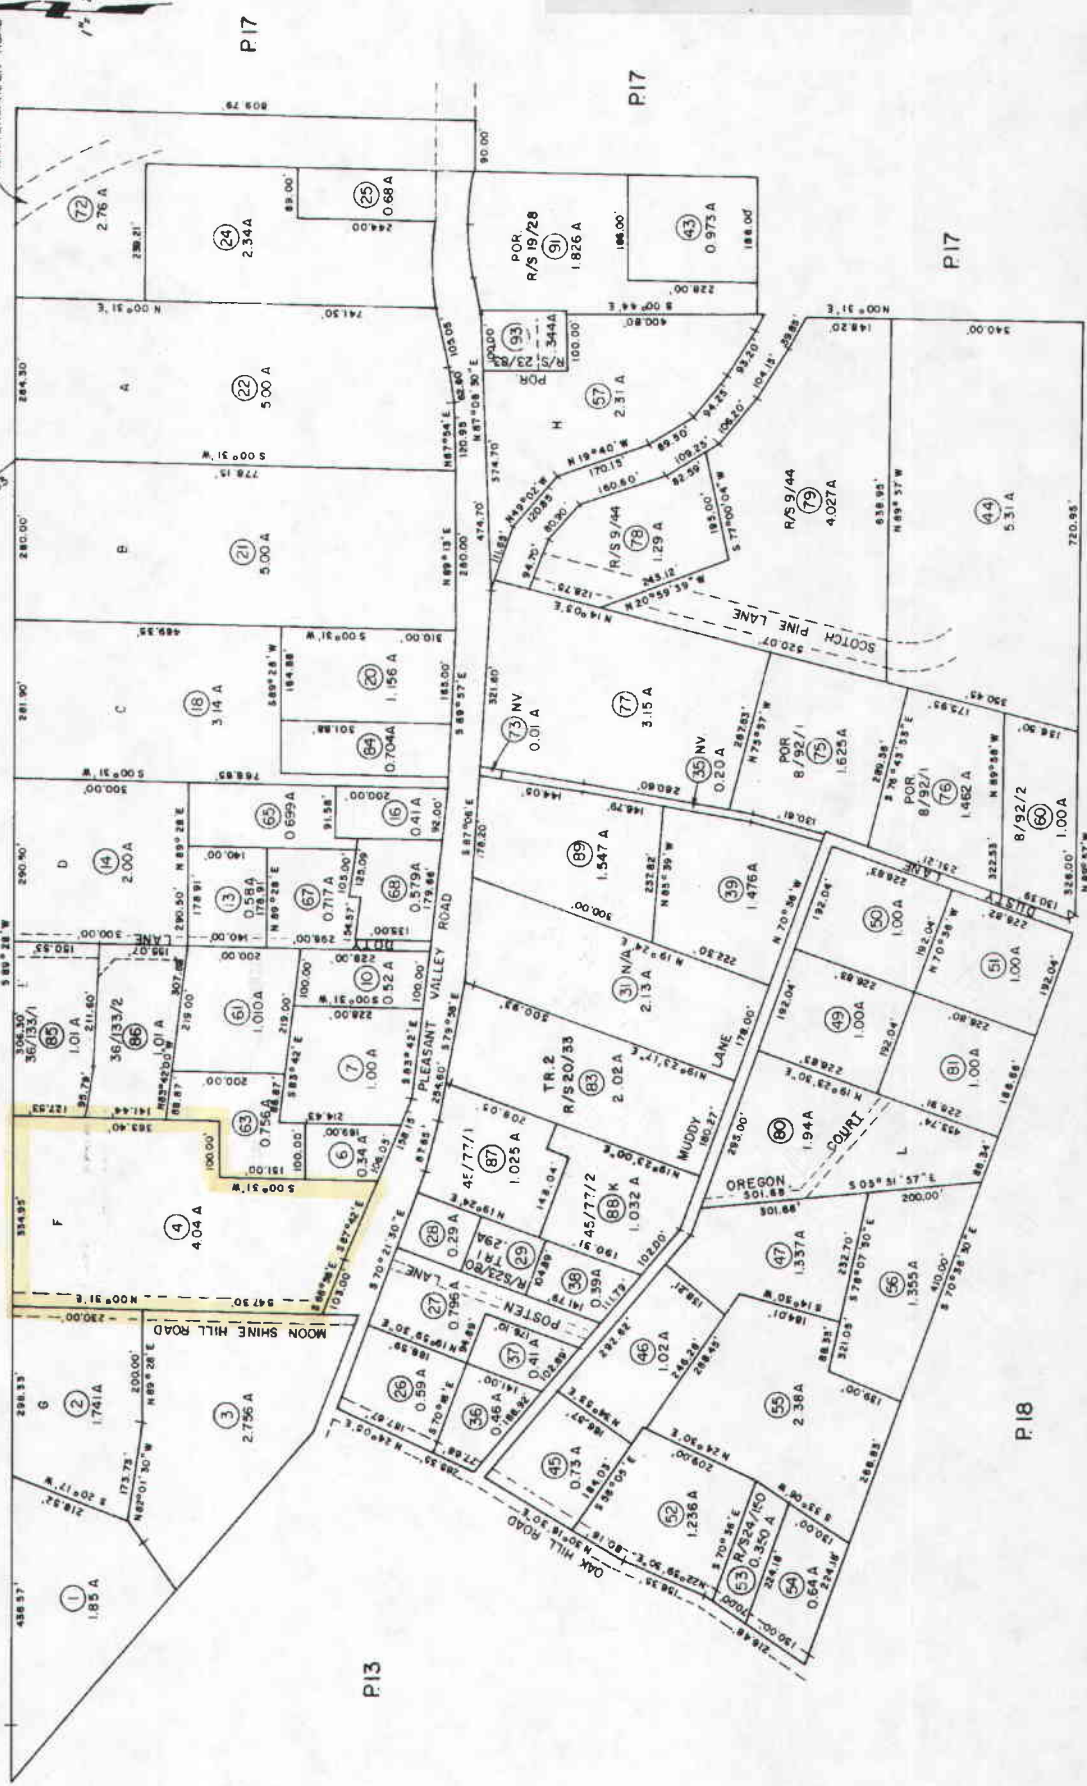

P18

P18

P17

P17

P17

P17


P17

Assessor's Map Bk. 98 - Pg. 16
County of El Dorado, California
11-13-2001

NOTE - Assessor's Block Numbers Shown in Ellipses
Assessor's Parcel Numbers Shown in Circles

THIS MAP IS NOT A SURVEY. It is prepared by the El Dorado Co.
Assessor's office for assessment purposes only.

EXHIBIT C: GENERAL PLAN MAP

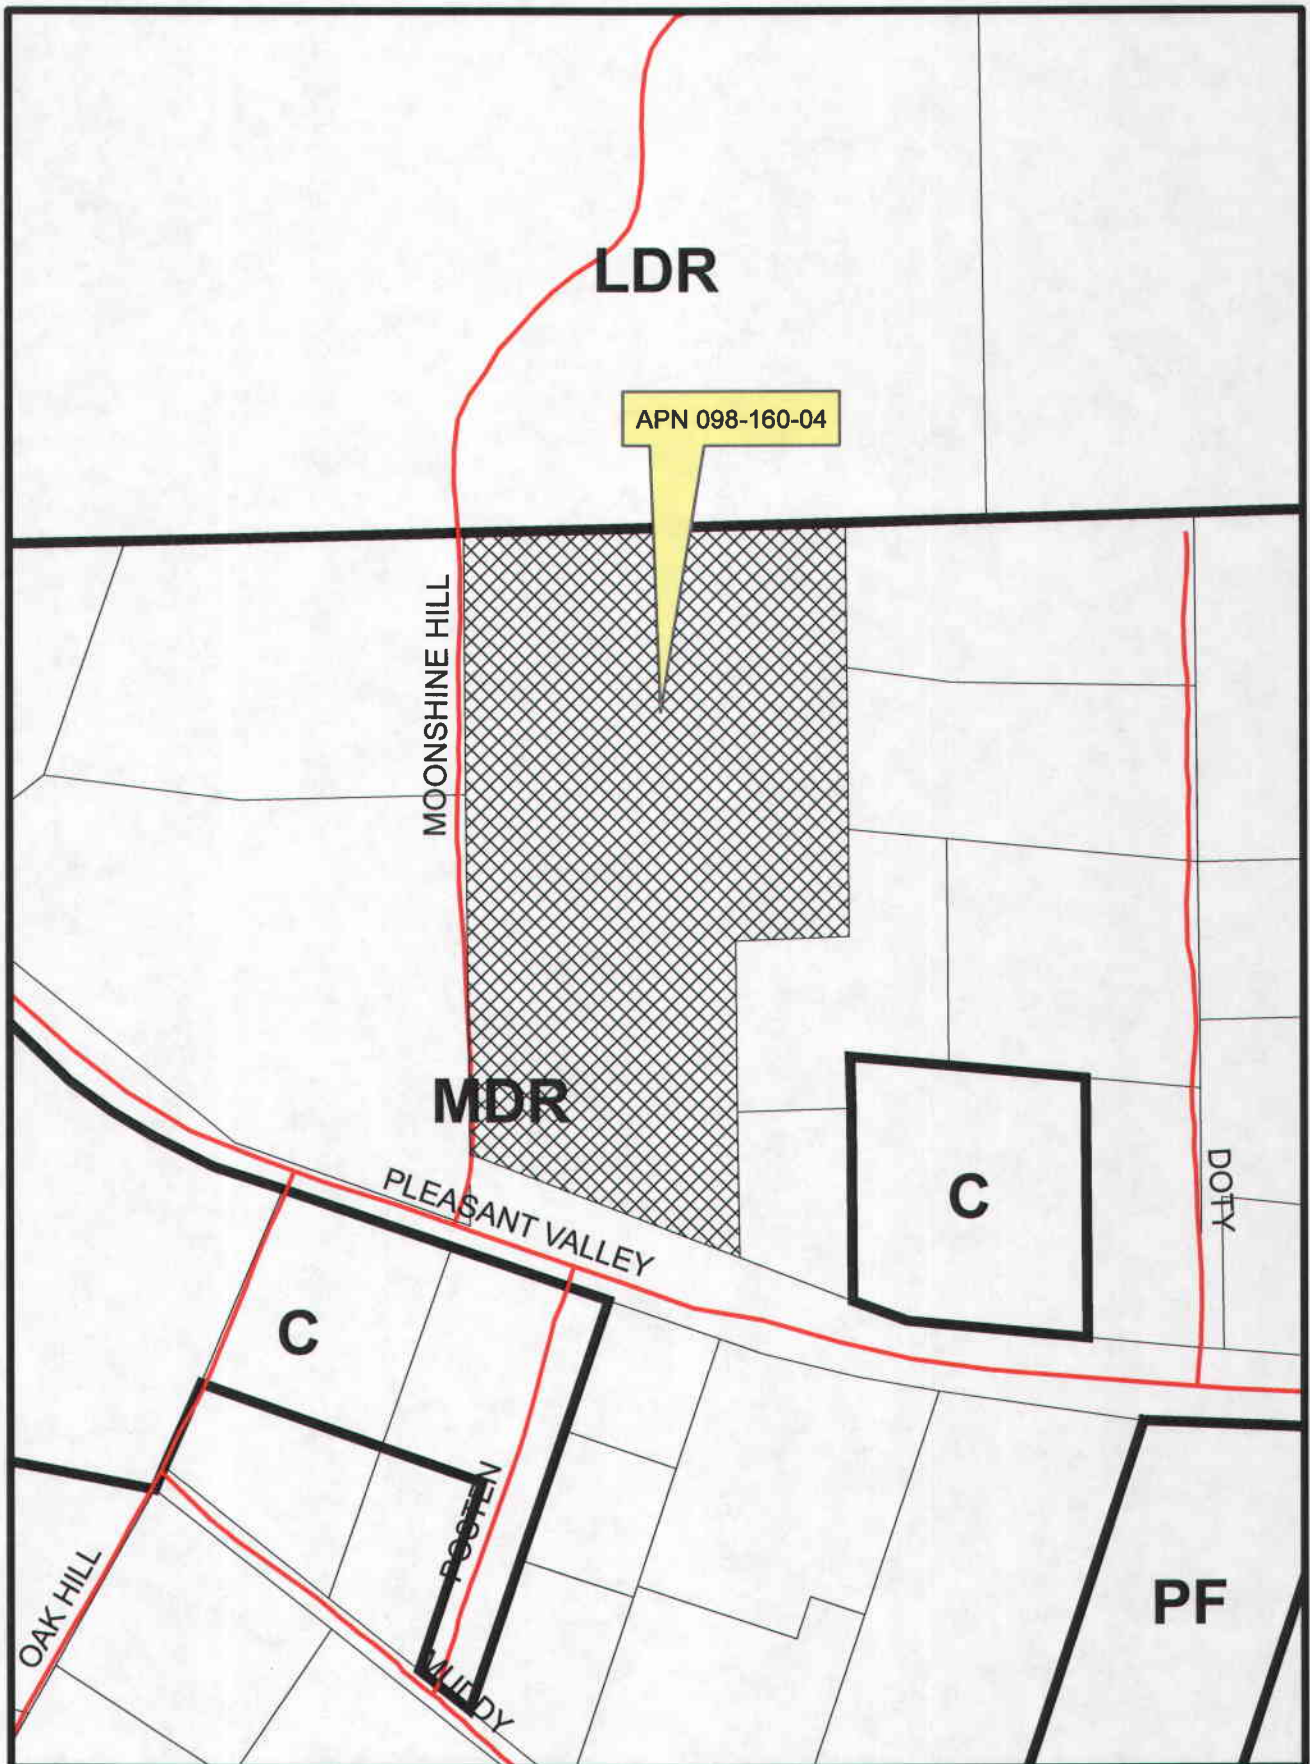

PERMIT # P08-0032
PREPARED BY AARON MOUNT

0 0.015 0.03 0.06 Miles



EXHIBIT D: ZONE DISTRICT MAP


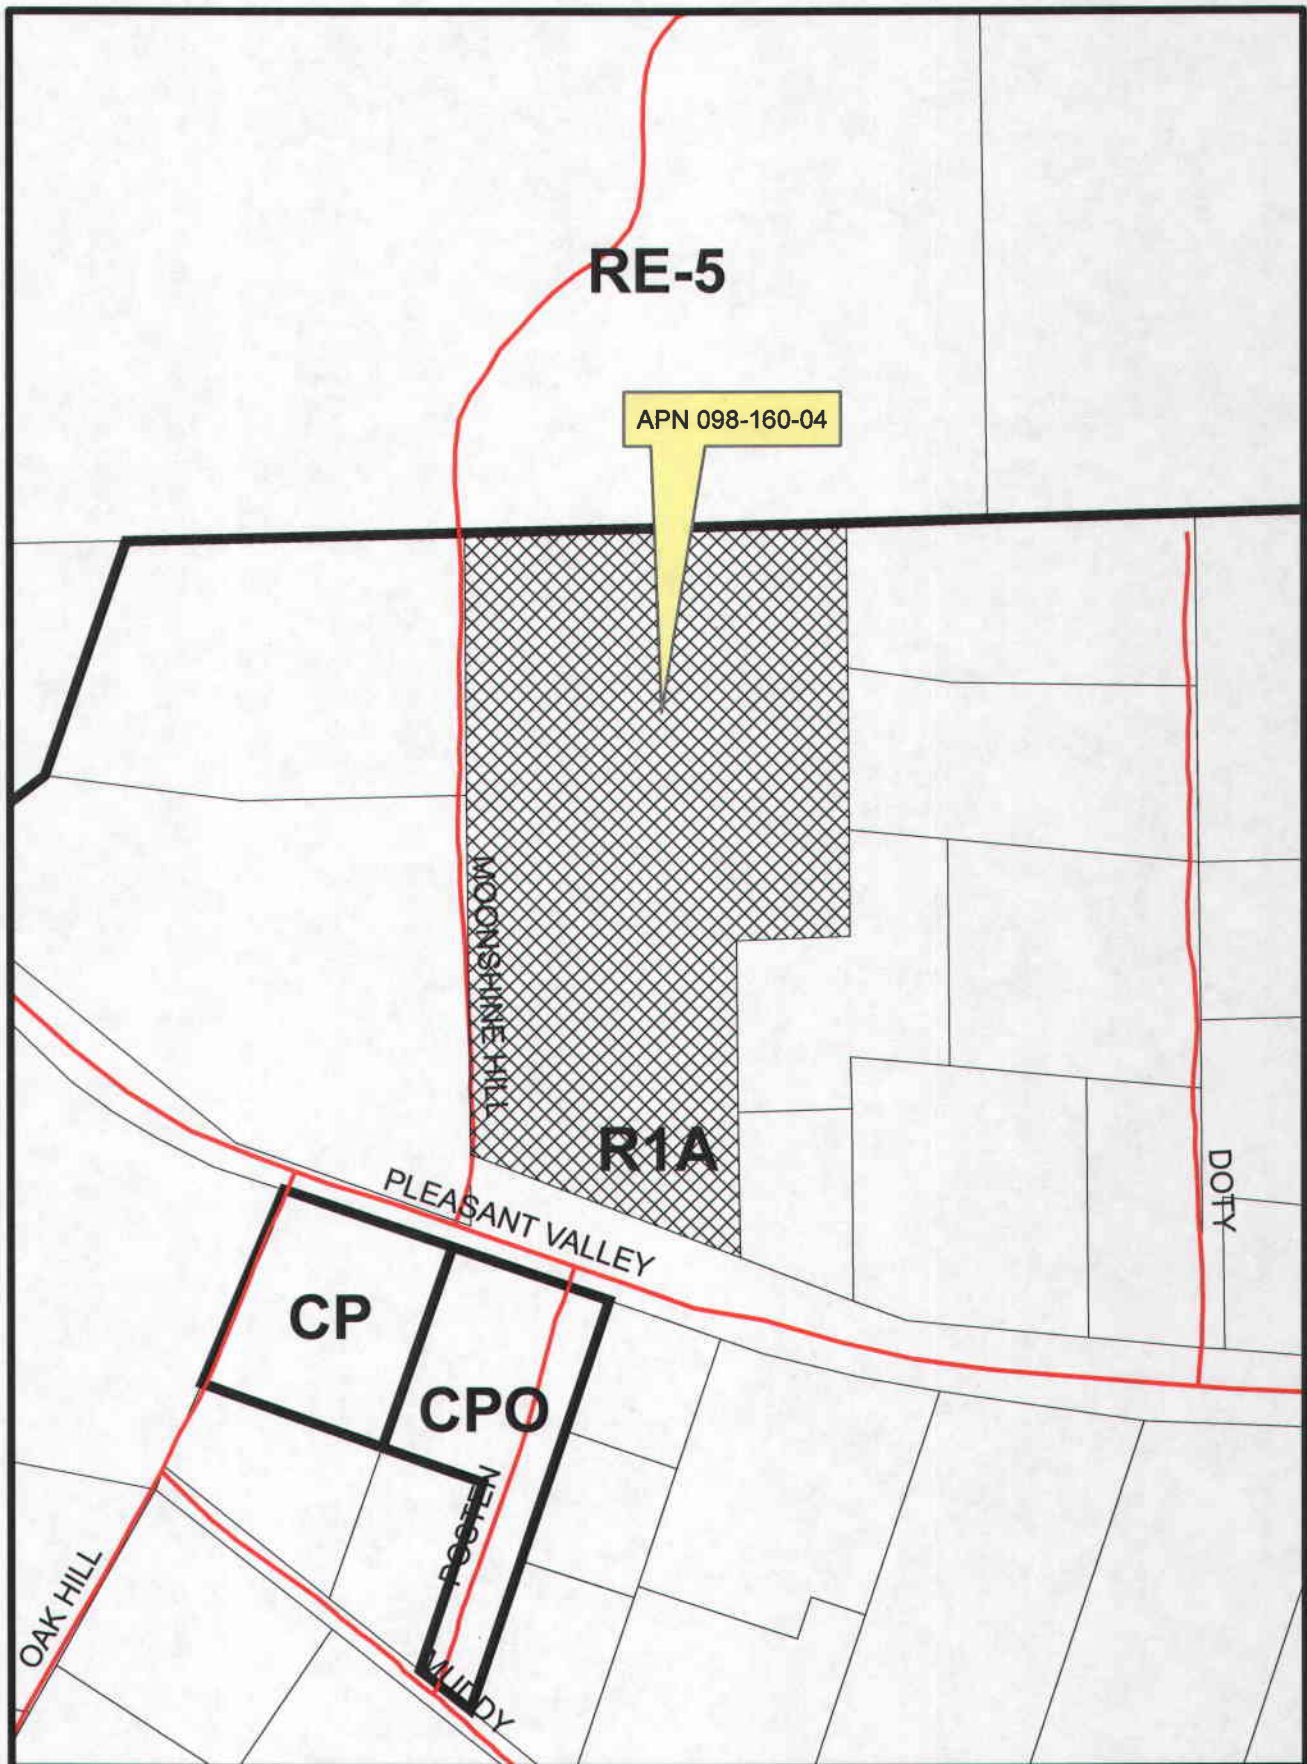


EXHIBIT E

TENTATIVE PARCEL MAP

RONALD D. & ROSALIE KENZY
 APN 098-160-04-100, DOC -2007-0049172
 A PORTION OF THE SE 1/4 OF THE NW 1/4 SECTION 33, T. 10 N., R. 11 E., M.D.B.&M.
 COUNTY OF EL DORADO, PLACERVILLE, CA
 WILLIAM E. JACKSON, PLS5787 MAY, 2008

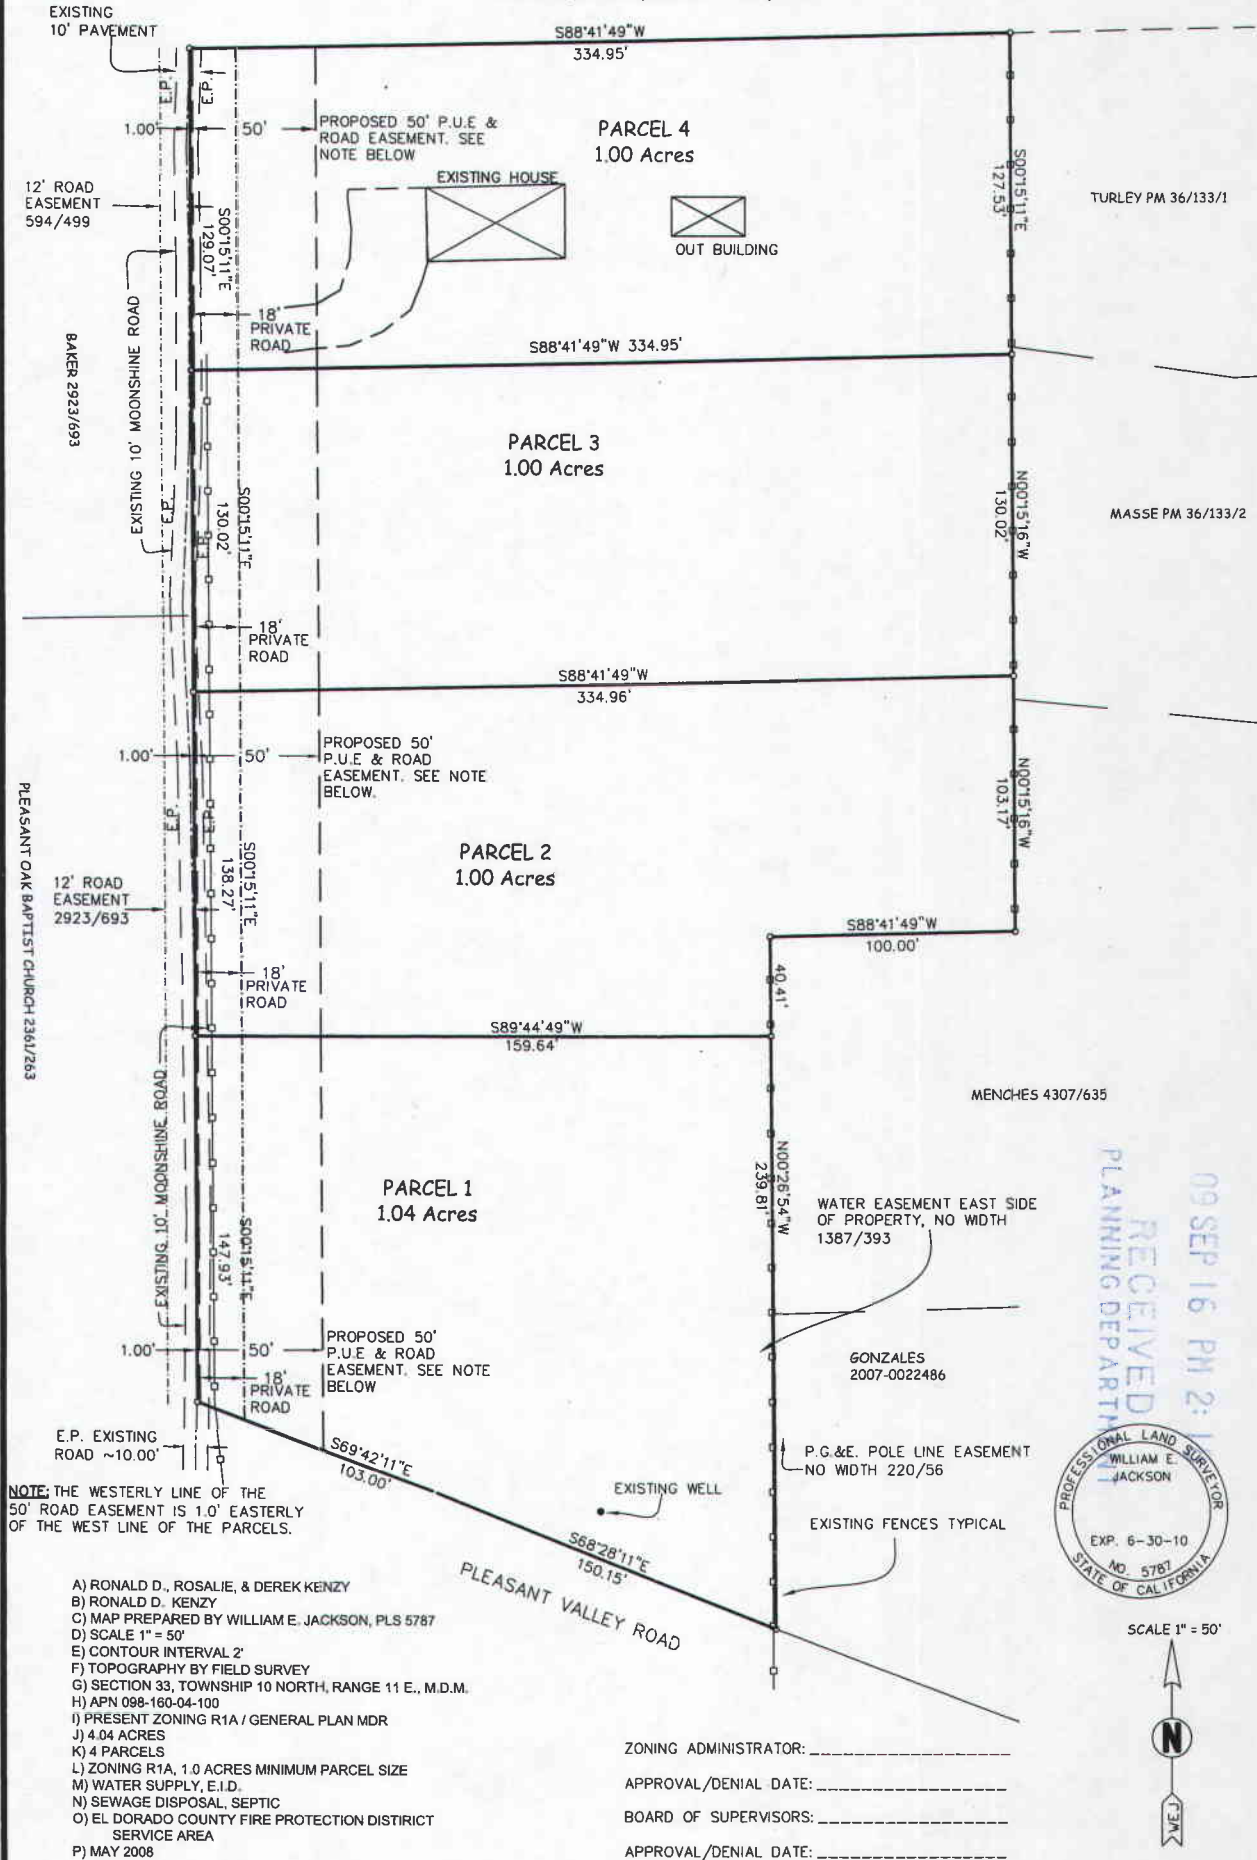

NOTE: THE WESTERLY LINE OF THE 50' ROAD EASEMENT IS 1.0' EASTERLY OF THE WEST LINE OF THE PARCELS.

- A) RONALD D., ROSALIE, & DEREK KENZY
- B) RONALD D. KENZY
- C) MAP PREPARED BY WILLIAM E. JACKSON, PLS 5787
- D) SCALE 1" = 50'
- E) CONTOUR INTERVAL 2'
- F) TOPOGRAPHY BY FIELD SURVEY
- G) SECTION 33, TOWNSHIP 10 NORTH, RANGE 11 E., M.D.M.
- H) APN 098-160-04-100
- I) PRESENT ZONING R1A / GENERAL PLAN MDR
- J) 4.04 ACRES
- K) 4 PARCELS
- L) ZONING R1A, 1.0 ACRES MINIMUM PARCEL SIZE
- M) WATER SUPPLY, E.I.D.
- N) SEWAGE DISPOSAL, SEPTIC
- O) EL DORADO COUNTY FIRE PROTECTION DISTRICT SERVICE AREA
- P) MAY 2008

ZONING ADMINISTRATOR: _____
 APPROVAL/DENIAL DATE: _____
 BOARD OF SUPERVISORS: _____
 APPROVAL/DENIAL DATE: _____

09 SEP 16 PM 2:11
 RECEIVED
 PLANNING DEPARTMENT
 PROFESSIONAL LAND SURVEYOR
 WILLIAM E. JACKSON
 EXP. 6-30-10
 NO. 5787
 STATE OF CALIFORNIA

